

Project Update

Carlsbad Avenue/Yellowstone Lane STORM DRAIN IMPROVEMENT PROJECT

JANUARY 2020

ISSUE 1

About this Newsletter

This newsletter provides current information about the Carlsbad Avenue/Yellowstone Lane Storm Drain Improvement Project. For your reference, a project map is printed on the back of this newsletter. If you have questions, please contact the project staff listed below.

Background

The Carlsbad Avenue/Yellowstone Lane Storm Drain Improvement Project area is located in the Arden-Arcade community of Sacramento County and is bounded to the north by Yellowstone Lane, to the south by Marconi Avenue, to the east by Wright Street, and to the west by Bell Street. The Project area is a mixed-use corridor consisting of approximately 110 acres of predominantly low-density residential with some commercial development. The Department of Water Resources initiated the project due to flooding reports on Carlsbad Avenue and Rainbow Avenue.

Project Description

The project will abandon existing drainage facilities constructed between 1941 and 1946. The project will install new drainage facilities in Carlsbad Avenue, Rainbow Avenue, and Yellowstone Lane. The improved system will better capture and convey runoff during minor and major storm events, reducing the localized street flooding residents of the area currently experience. See the project map on the back of the newsletter for more detailed information.

Project Updates

The project design is being finalized and the project is scheduled for construction in summer 2020. The project went through an environmental review and was issued an exemption. The project will be presented to the Sacramento County Board of

Supervisors for approval & advertisement in January 2020.

A second newsletter will be mailed out to provide an update after public bidding. The newsletter will provide additional contact information for the construction phase of the project.

Project Schedule

- Final Plans & Specifications – January 2020
- Board of Supervisors Approval – January 2020
- Project Advertisement – January 2020
- Bid Opening – March 2020
- Board of Supervisors Award – April 2020
- Construction Begins – May 2020
- Construction Ends – August 2020


All dates are tentative and subject to change

In addition, project information can be viewed online at www.saccodwr.org: (search: Carlsbad Project).

For More Information, Please contact:

Michael Meaney
Project Engineer, (916) 874-1321
E-mail: meaneym@saccounty.net

Rachel Ekindesone
Design Engineer, (916) 874-8319
E-mail: ekindesoner@saccounty.net

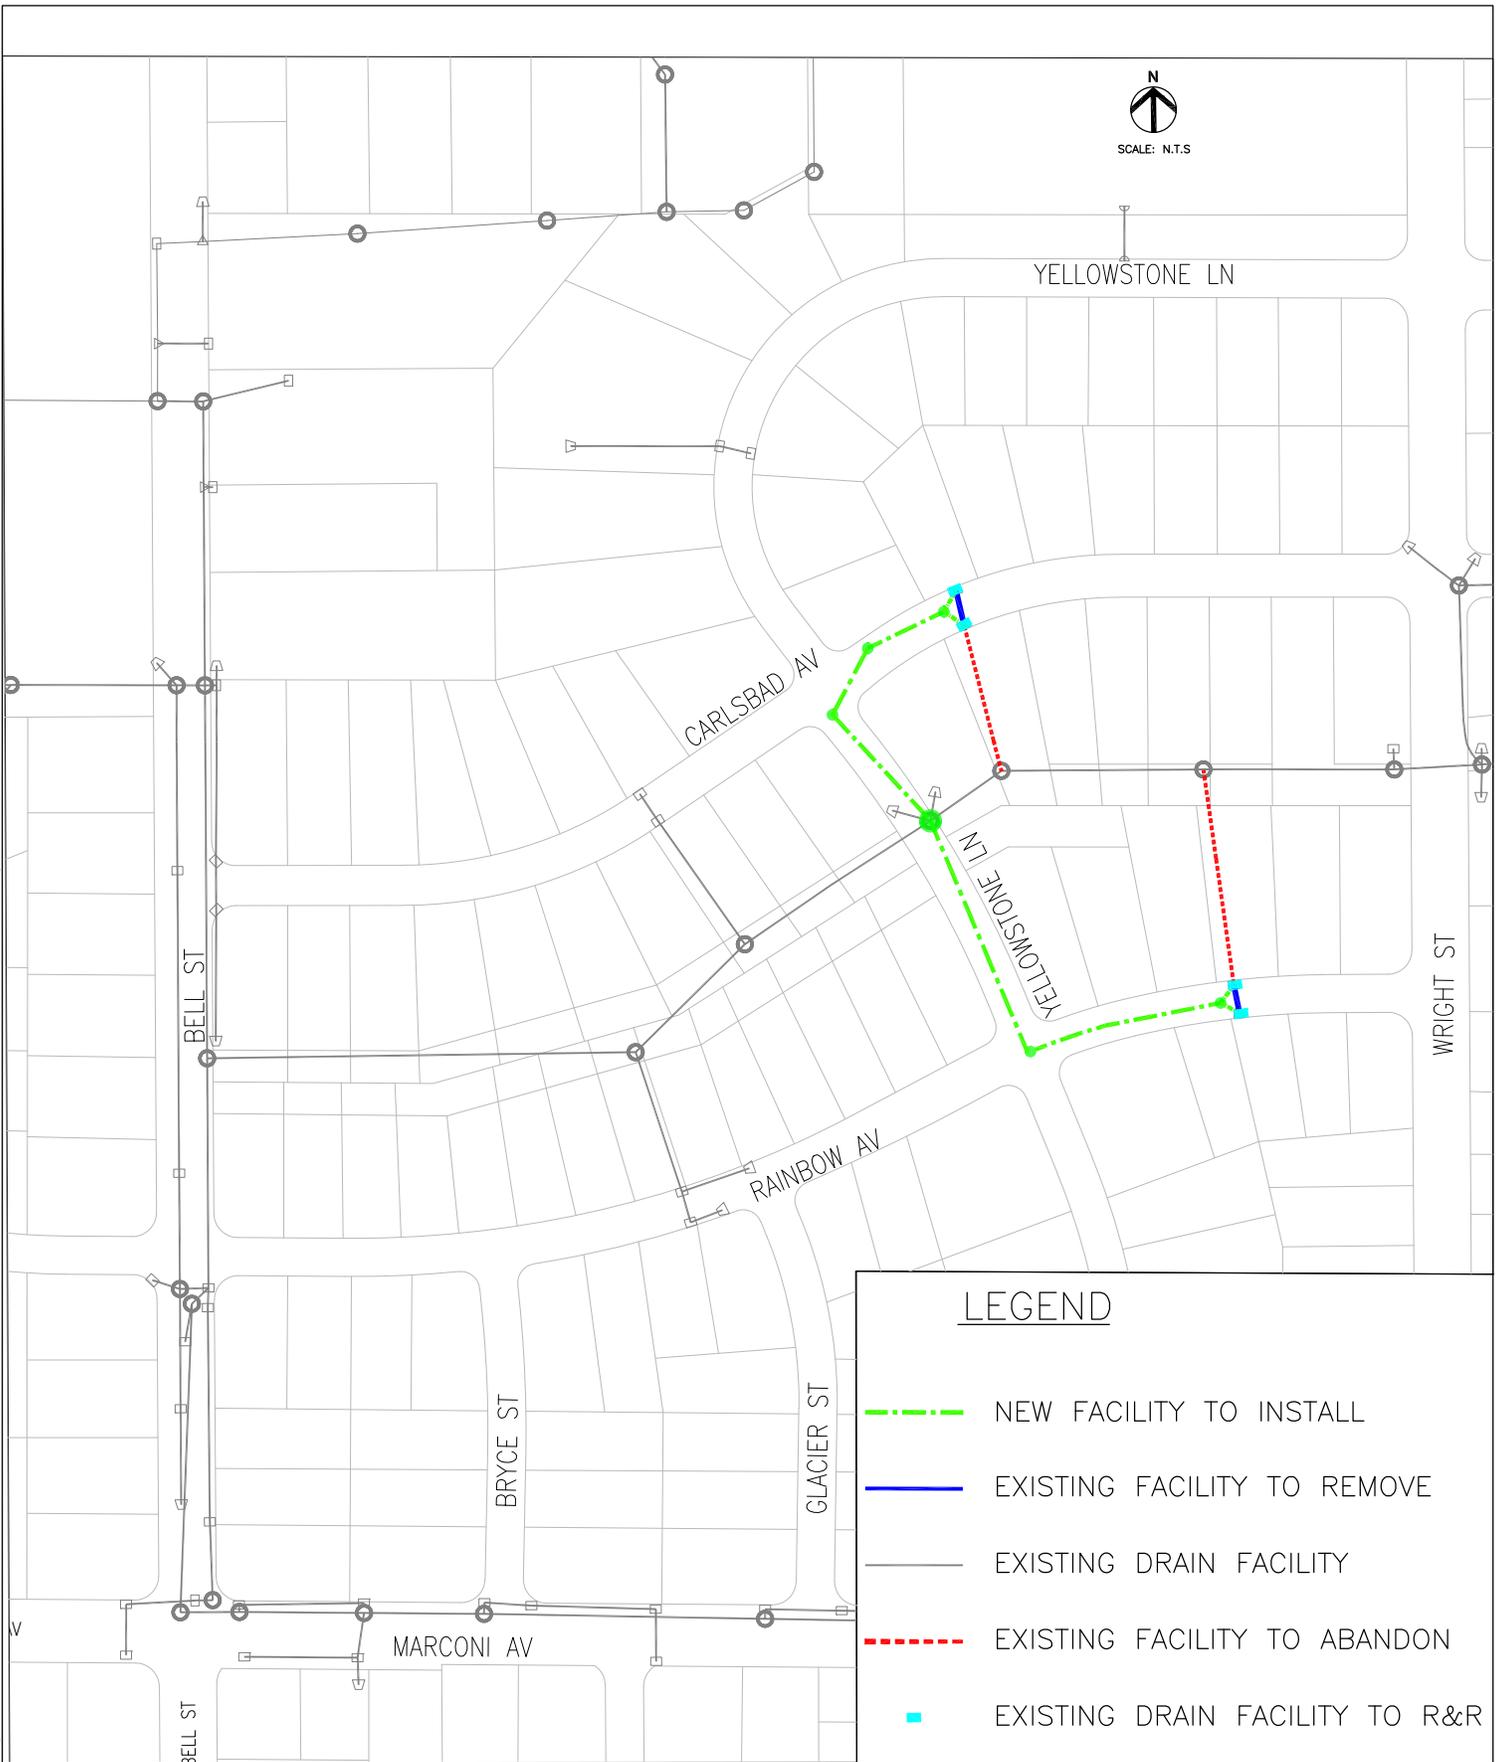

LEGEND

- - - NEW FACILITY TO INSTALL
- EXISTING FACILITY TO REMOVE
- EXISTING DRAIN FACILITY
- - - EXISTING FACILITY TO ABANDON
- EXISTING DRAIN FACILITY TO R&R



COUNTY OF SACRAMENTO
 PUBLIC WORKS & INFRASTRUCTURE
 DEPARTMENT OF WATER RESOURCES

PROJECT LOCATION MAP

CARLSBAD AVE/YELLOWSTONE LN
 STORM DRAIN IMPROVEMENT PROJECT

DRAWN BY: R. EKINDESONE

DATE: 12/05/2018