

Project Update

Carlsbad Avenue/Yellowstone Lane STORM DRAIN IMPROVEMENT PROJECT

APRIL 2020

ISSUE 2

About this Newsletter

This newsletter provides current information about the Carlsbad Avenue/Yellowstone Lane Storm Drain Improvement Project. For your reference, a project map is printed on the back of this newsletter. Pursuant to the Order of the Health Officer dated April 7, 2020, this project has been considered an essential service and construction will proceed as scheduled. If you have questions, please contact the project staff listed below.

Background

The Carlsbad Avenue/Yellowstone Lane Storm Drain Improvement Project area is located in the Arden-Arcade community of Sacramento County and is bounded to the north by Yellowstone Lane, to the south by Marconi Avenue, to the east by Wright Street, and to the west by Bell Street. The Project area is a mixed-use corridor consisting of approximately 110 acres of predominantly low-density residential with some commercial development. The Department of Water Resources initiated the project due to flooding reports on Carlsbad Avenue and Rainbow Avenue.

Project Description

This project will install new drainage facilities in Carlsbad Avenue, Rainbow Avenue, and Yellowstone Lane. The improved system will better capture and convey runoff during minor and major storm events, reducing the localized street flooding residents of the area currently experience. See the project map on the back of the newsletter for more detailed information.

Project Updates

The storm drain improvement project was approved by the Board of Supervisors and advertised for construction contractors on January 28, 2020. The Public bid opening was on March 12, 2020. There were five (5) bids submitted. On March 24, 2020, the contract was awarded to the lowest responsive,

responsible bidder – Caggiano General Engineering, Inc.

Quality Control

John Vega is the construction inspector for the project. He will resolve most field issues and ensure the work meets the design specifications. Jonathan Eden is the Resident Engineer. He will oversee construction and handle major field issues

Project Schedule

- Construction Begins – May 2020
- Construction Ends – August 2020

All dates are tentative and subject to change

In addition, project information can be viewed online at www.saccodwr.org: (search: Carlsbad Project).

For More Information, Please contact:

John Vega

Sr. Construction Inspector, (916) 709-9065

E-mail: vegajo@saccounty.net

Jonathan Eden

Resident Engineer, (916) 235-0574

E-mail: edenjo@saccounty.net

Michael Meaney

Project Engineer, (916) 874-1321

E-mail: meaneym@saccounty.net

Rachel Ekindesone


Assistant Engineer, (916) 874-8319

E-mail: ekindesoner@saccounty.net

Salvatore Caggiano, Caggiano General Engineering, Inc.

Project Manager, (916) 501-0611

E-mail: caggiano93@hotmail.com

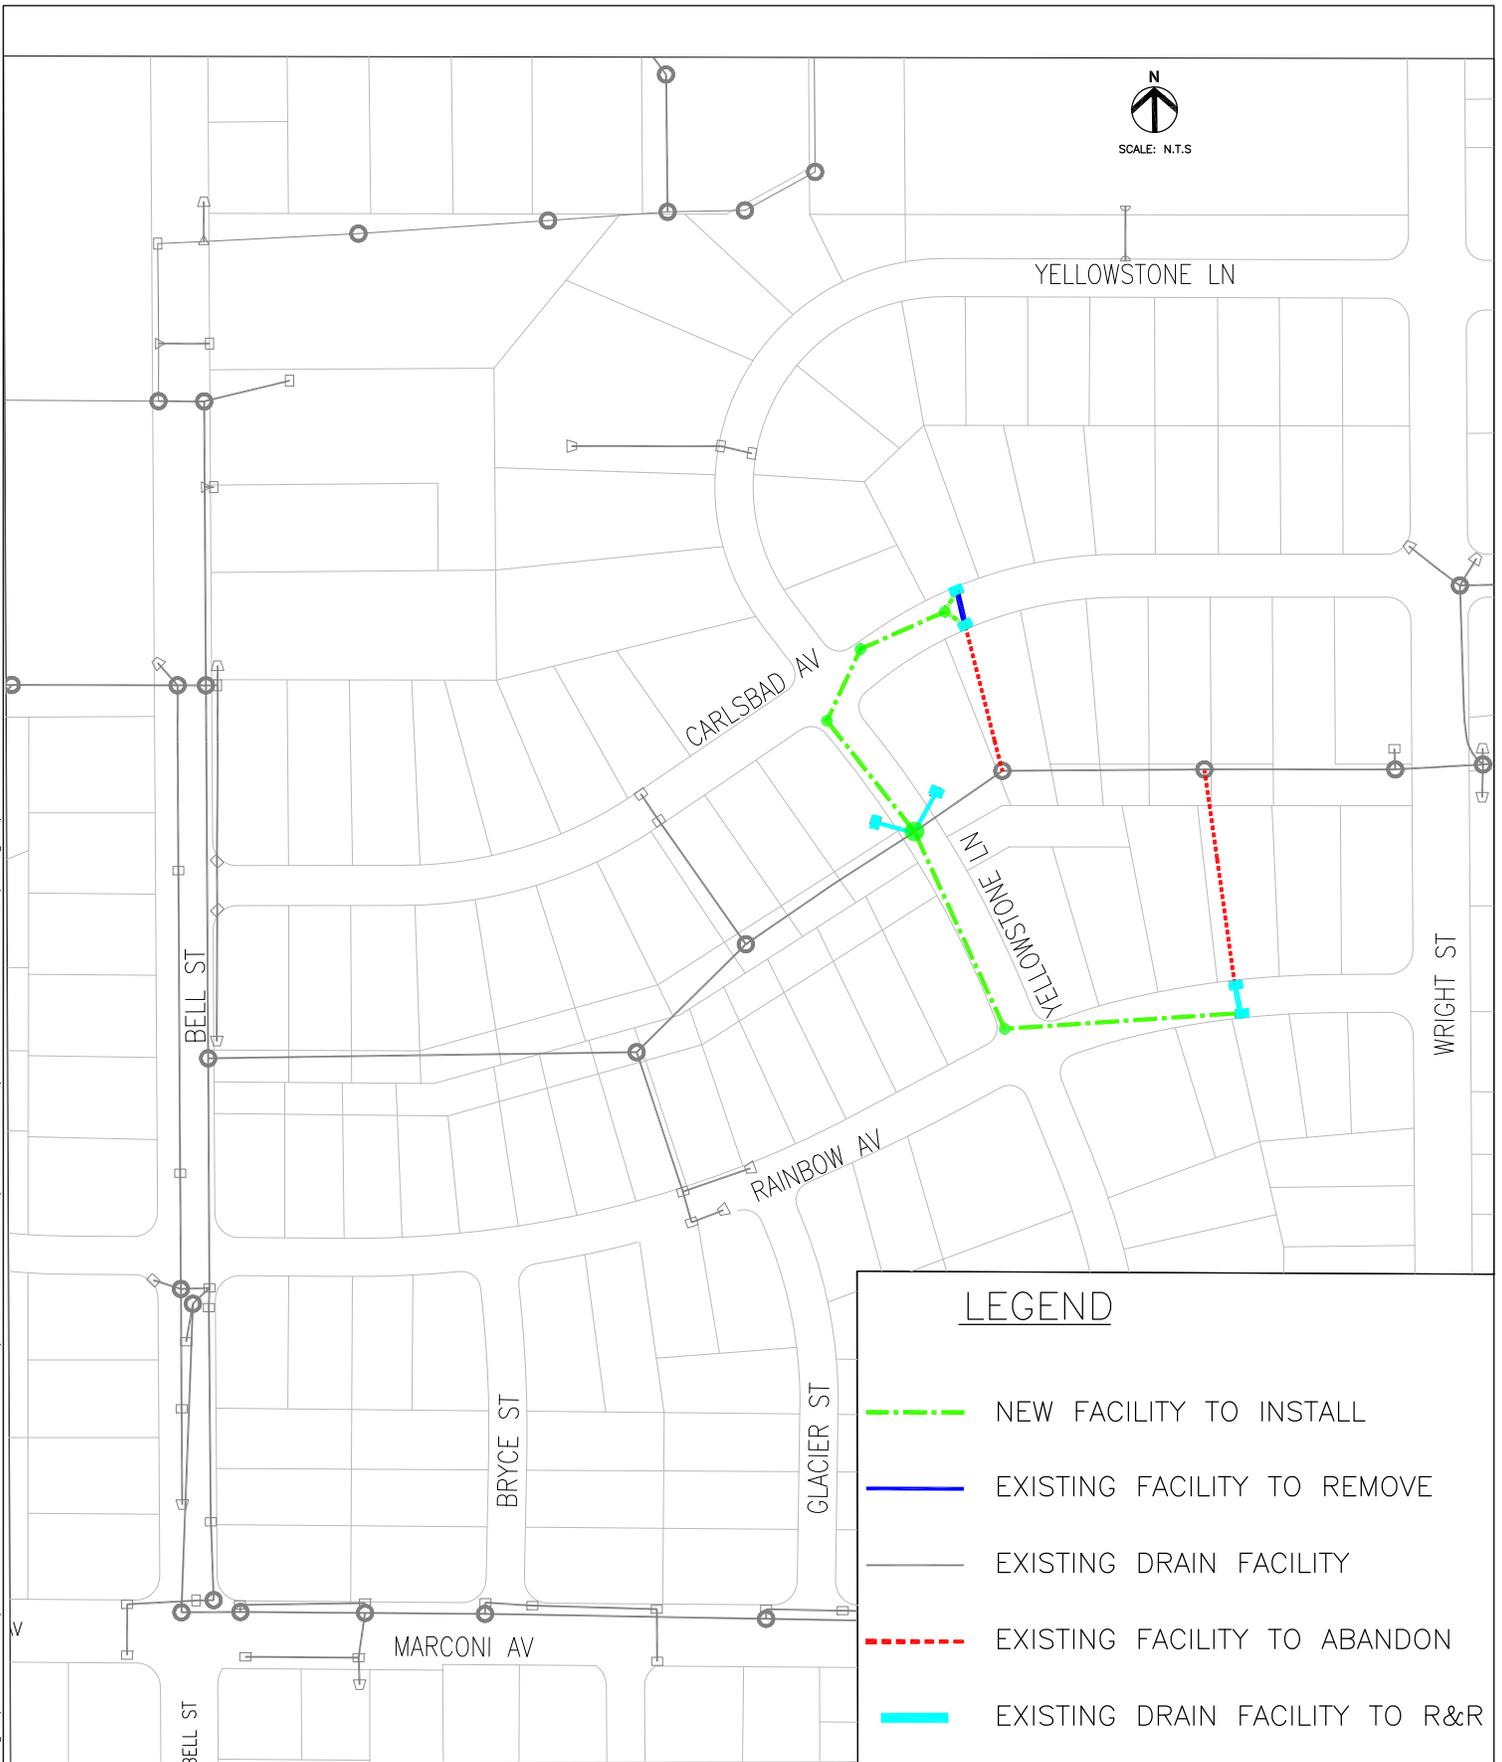

LEGEND

- - - NEW FACILITY TO INSTALL
- EXISTING FACILITY TO REMOVE
- EXISTING DRAIN FACILITY
- - - EXISTING FACILITY TO ABANDON
- EXISTING DRAIN FACILITY TO R&R



COUNTY OF SACRAMENTO
 PUBLIC WORKS & INFRASTRUCTURE
 DEPARTMENT OF WATER RESOURCES

PROJECT LOCATION MAP
 CARLSBAD AVE – YELLOWSTONE LN
 STORM DRAIN IMPROVEMENT PROJECT

DRAWN BY: R. EKINDESONE DATE: 12/05/2018