

Project Update

El Camino Avenue/Verna Way STORM DRAIN IMPROVEMENT PROJECT

MAY 2021

ISSUE 2

About this Newsletter

This newsletter provides current information about the El Camino Avenue/Verna Way Storm Drain Improvement Project. For your reference, a project map is printed on the back of this newsletter. If you have questions, please contact the project staff listed below.

Background

The El Camino Avenue/Verna Way Storm Drain Improvement Project area is located on Verna Way, Roslyn Way, and Ione Street near El Camino Avenue, between Watt Avenue and Eastern Avenue, in the Arden-Arcade area. The project area consists of approximately 45 acres of medium density residential development. The project was initiated due to multiple street flooding reports within the project area over several years. In 2015, the Sacramento County Department of Transportation (DOT) installed drainage pipe stubs to Verna Way, Roslyn Way, and Ione Street. This Project will extend the drainage pipe stubs, finishing the storm drain improvements.

Project Description

Improvements will upgrade the existing system, alleviating street flooding in the area, and bring the system up to current drainage standards. This project will install a new drainage pipeline in Verna Way, Roslyn Way and Ione Street, connecting the new lines to the new drainage pipeline installed by DOT in El Camino Avenue. See the project map on the back of the newsletter for more detailed information.

Project Updates

The storm drain improvement project was approved by the Board of Supervisors and advertised for construction contractors on February 9, 2021. The public bid opening was on March 25, 2021. There were 13 bids submitted.

On April 8, 2021 the contract was awarded to the lowest responsive, responsible bidder – C.E. Cox Engineering, Inc.

Quality Control

Wes Howard is the construction inspector for the project. He will resolve most field issues and ensure the work meets the design specifications. Jonathan Eden is the Resident Engineer. He will oversee construction and handle major field issues.

Project Schedule

- Construction Begins – June 2021
- Construction Ends – August 2021

All dates are tentative and subject to change

In addition, project information can be viewed online at www.saccodwr.org: (search: Verna Project), or by scanning the QR Code below.

For More Information, Please contact:

Wes Howard

Senior Construction Inspector, (916) 995-0899
E-mail: howardw@saccounty.net

Jonathan Eden

Resident Engineer, (916) 235-0574
E-mail: edenjo@saccounty.net

Michael Meaney


Project Engineer, (916) 874-1321
E-mail: meaneym@saccounty.net

Rohit Vasishta

Design Engineer, (916) 874-8393
E-mail: vasishtar@saccounty.net

Clifton Cox, Jr., C.E. Cox General Engineering, Inc.
Project Manager, (916) 995-1959
E-mail: cecoxeng@comcast.net



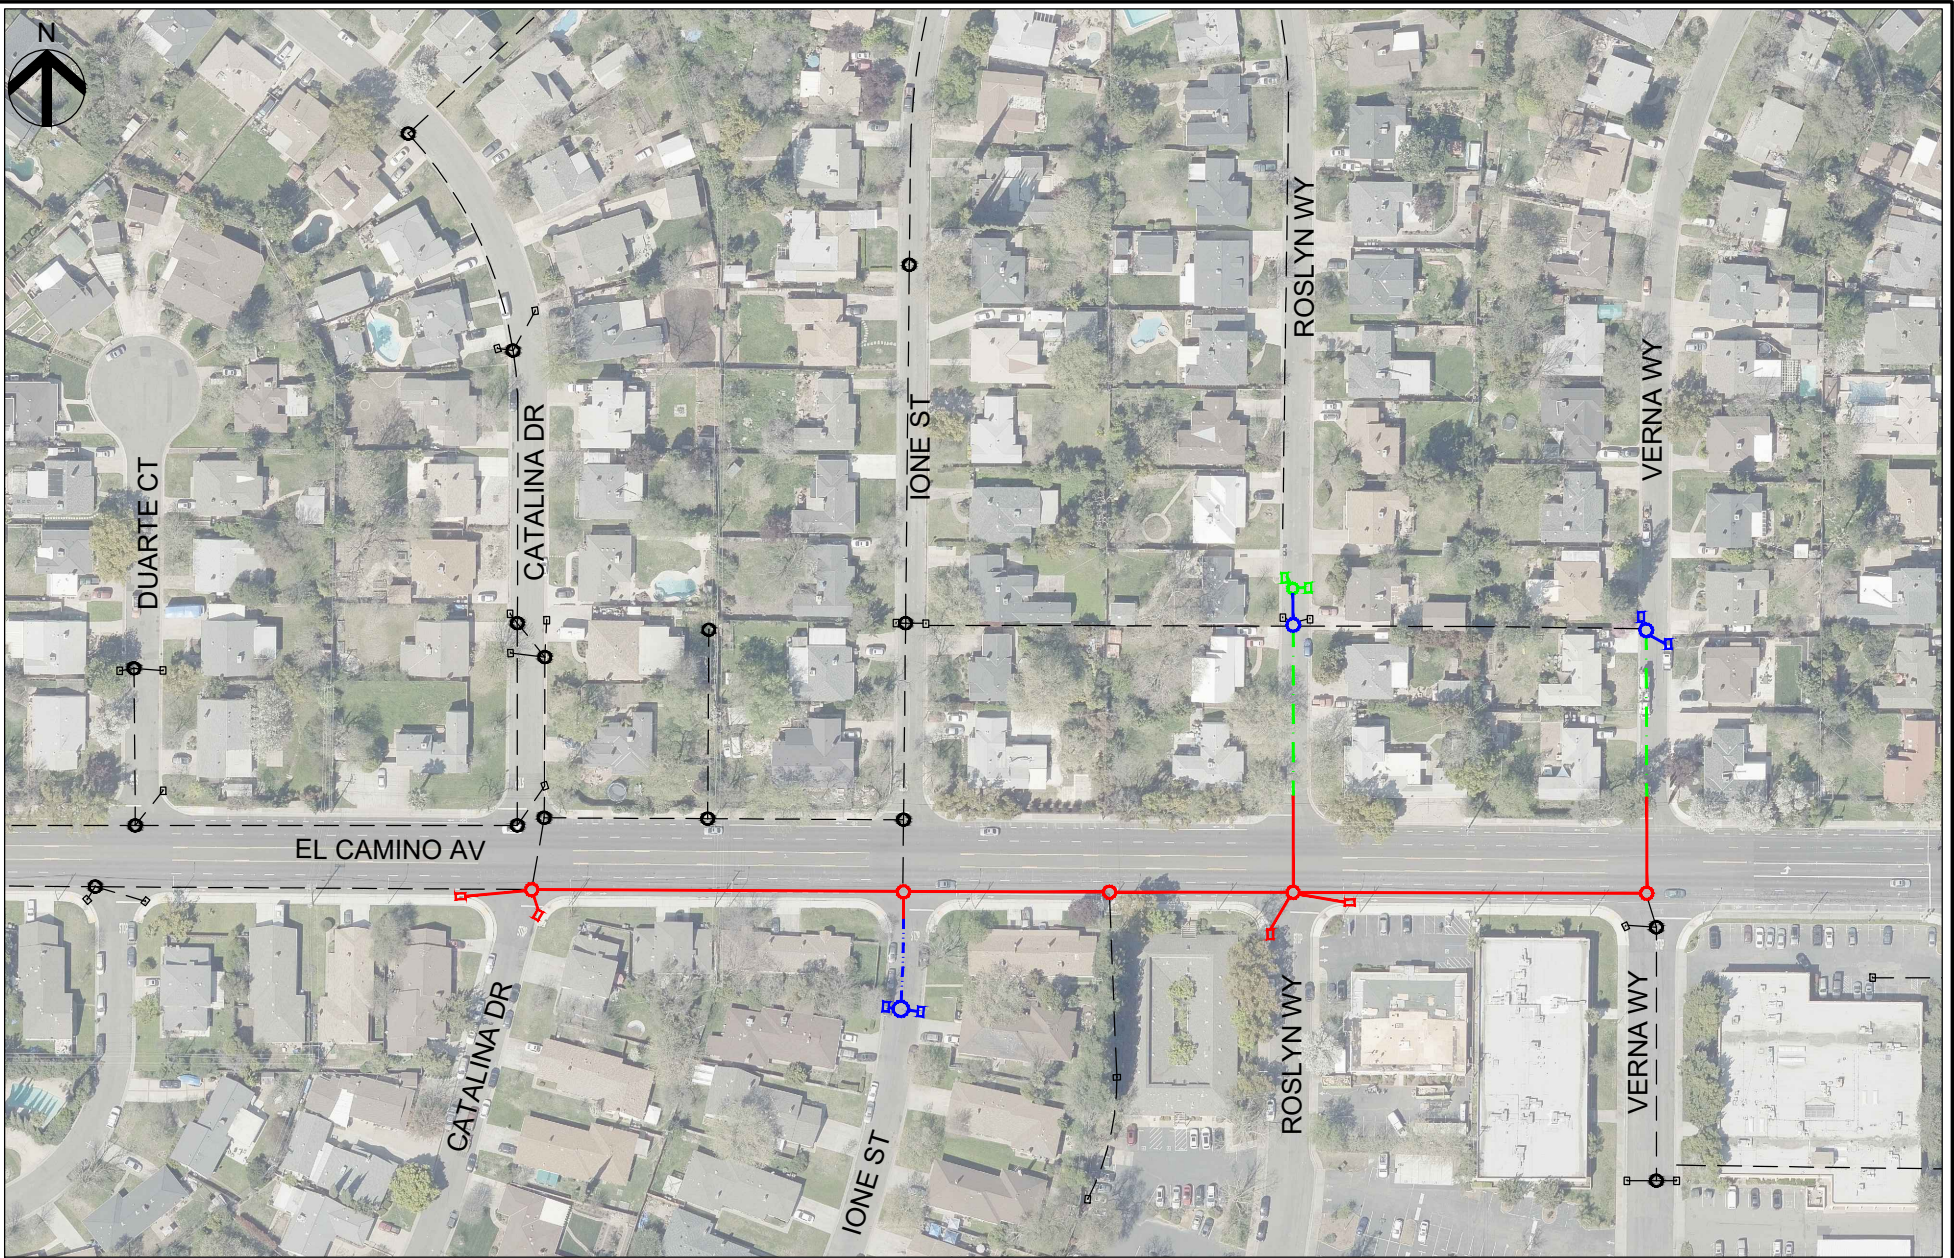

COUNTY OF SACRAMENTO
 PUBLIC WORKS &
 INFRASTRUCTURE
 DEPARTMENT OF
 WATER RESOURCES

PROJECT LOCATION MAP

EL CAMINO AVENUE/VERNA WAY STORM DRAIN IMPROVEMENT PROJECT

DRAWN BY: M. MEANEY SCALE: 1"=150' DATE: 12/23/20

LEGEND

- ○ — □ EXISTING DRAIN FACILITY
- ○ — □ EXISTING DRAIN FACILITY INSTALLED BY D.O.T. (2015)
- - - ○ - - - □ NEW DRAIN FACILITY
- - - ○ - - - □ EXISTING DRAIN FACILITY TO REMOVE & REPLACE