

Project Update

Morse Avenue/Hampshire Drive STORM DRAIN IMPROVEMENT PROJECT

June 2020

ISSUE 2

About this Newsletter

This newsletter provides current information about the Morse Avenue/Hampshire Drive Storm Drain Improvement Project. For your reference, a project map is printed on the back of this newsletter. Pursuant to the Order of the Health Officer dated May 22, 2020, this project has been considered an essential service and construction will proceed as scheduled. If you have questions, please contact the project staff listed below.

Background

The Morse Avenue/Hampshire Drive Storm Drain Improvement Project area is located in the Arden-Arcade community of Sacramento County and is bounded to the north by Balmoral Drive, to the south by El Camino Avenue, to the east by St Mathews Road, and to the west by Cumberland Road. The Project area consists of approximately 32 acres of low and medium density residential developments. In the 1990s, the Department of Water Resources (DWR) installed additional drainage inlets in the area to improve runoff collection in response to street and yard flooding. DWR initiated this project due to additional structural flooding reports on Morse Avenue.

Project Description

The project will upgrade and upsize existing drainage facilities in Morse Avenue. The improved system will better capture and convey runoff during minor and major storm events, reducing the localized structure and street flooding residents of the area currently experience. See the project map on the back of the newsletter for more detailed information.

Project Updates

The storm drain improvement project was approved by the Board of Supervisors and advertised for construction contractors on April 21, 2020. The Public bid opening was on May 28, 2020.

There were twelve (12) bids submitted. On June 9, 2020, the contract was awarded to the lowest responsive responsible bidder – Sierra National Construction, Inc.

Quality Control

Lee Clay is the construction inspector for the project. He will resolve most field issues and ensure the work meets the design specifications. Jonathan Eden is the Resident Engineer. He will oversee construction and handle major field issues

Project Schedule

- Construction Begins – July 2020
- Construction Ends – October 2020

All dates are tentative and subject to change

In addition, project information can be viewed online at www.saccodwr.org: (search: Morse Ave Project).

For More Information, Please contact:


Lee Clay
Construction Inspector, (916) 591-0570
E-mail: clayl@saccounty.net

Jonathan Eden
Resident Engineer, (916) 235-0574
E-mail: edenjo@saccounty.net

Michael Meaney
Project Engineer, (916) 874-1321
E-mail: meaneym@saccounty.net

Rachel Ekindesone
Assistant Engineer, (916) 874-8319
E-mail: ekindesoner@saccounty.net

Robert Hannah, Sierra National Construction, Inc.
Project Manager, (916) 481-6792
E-mail: rob@sierranationalconstruction.com

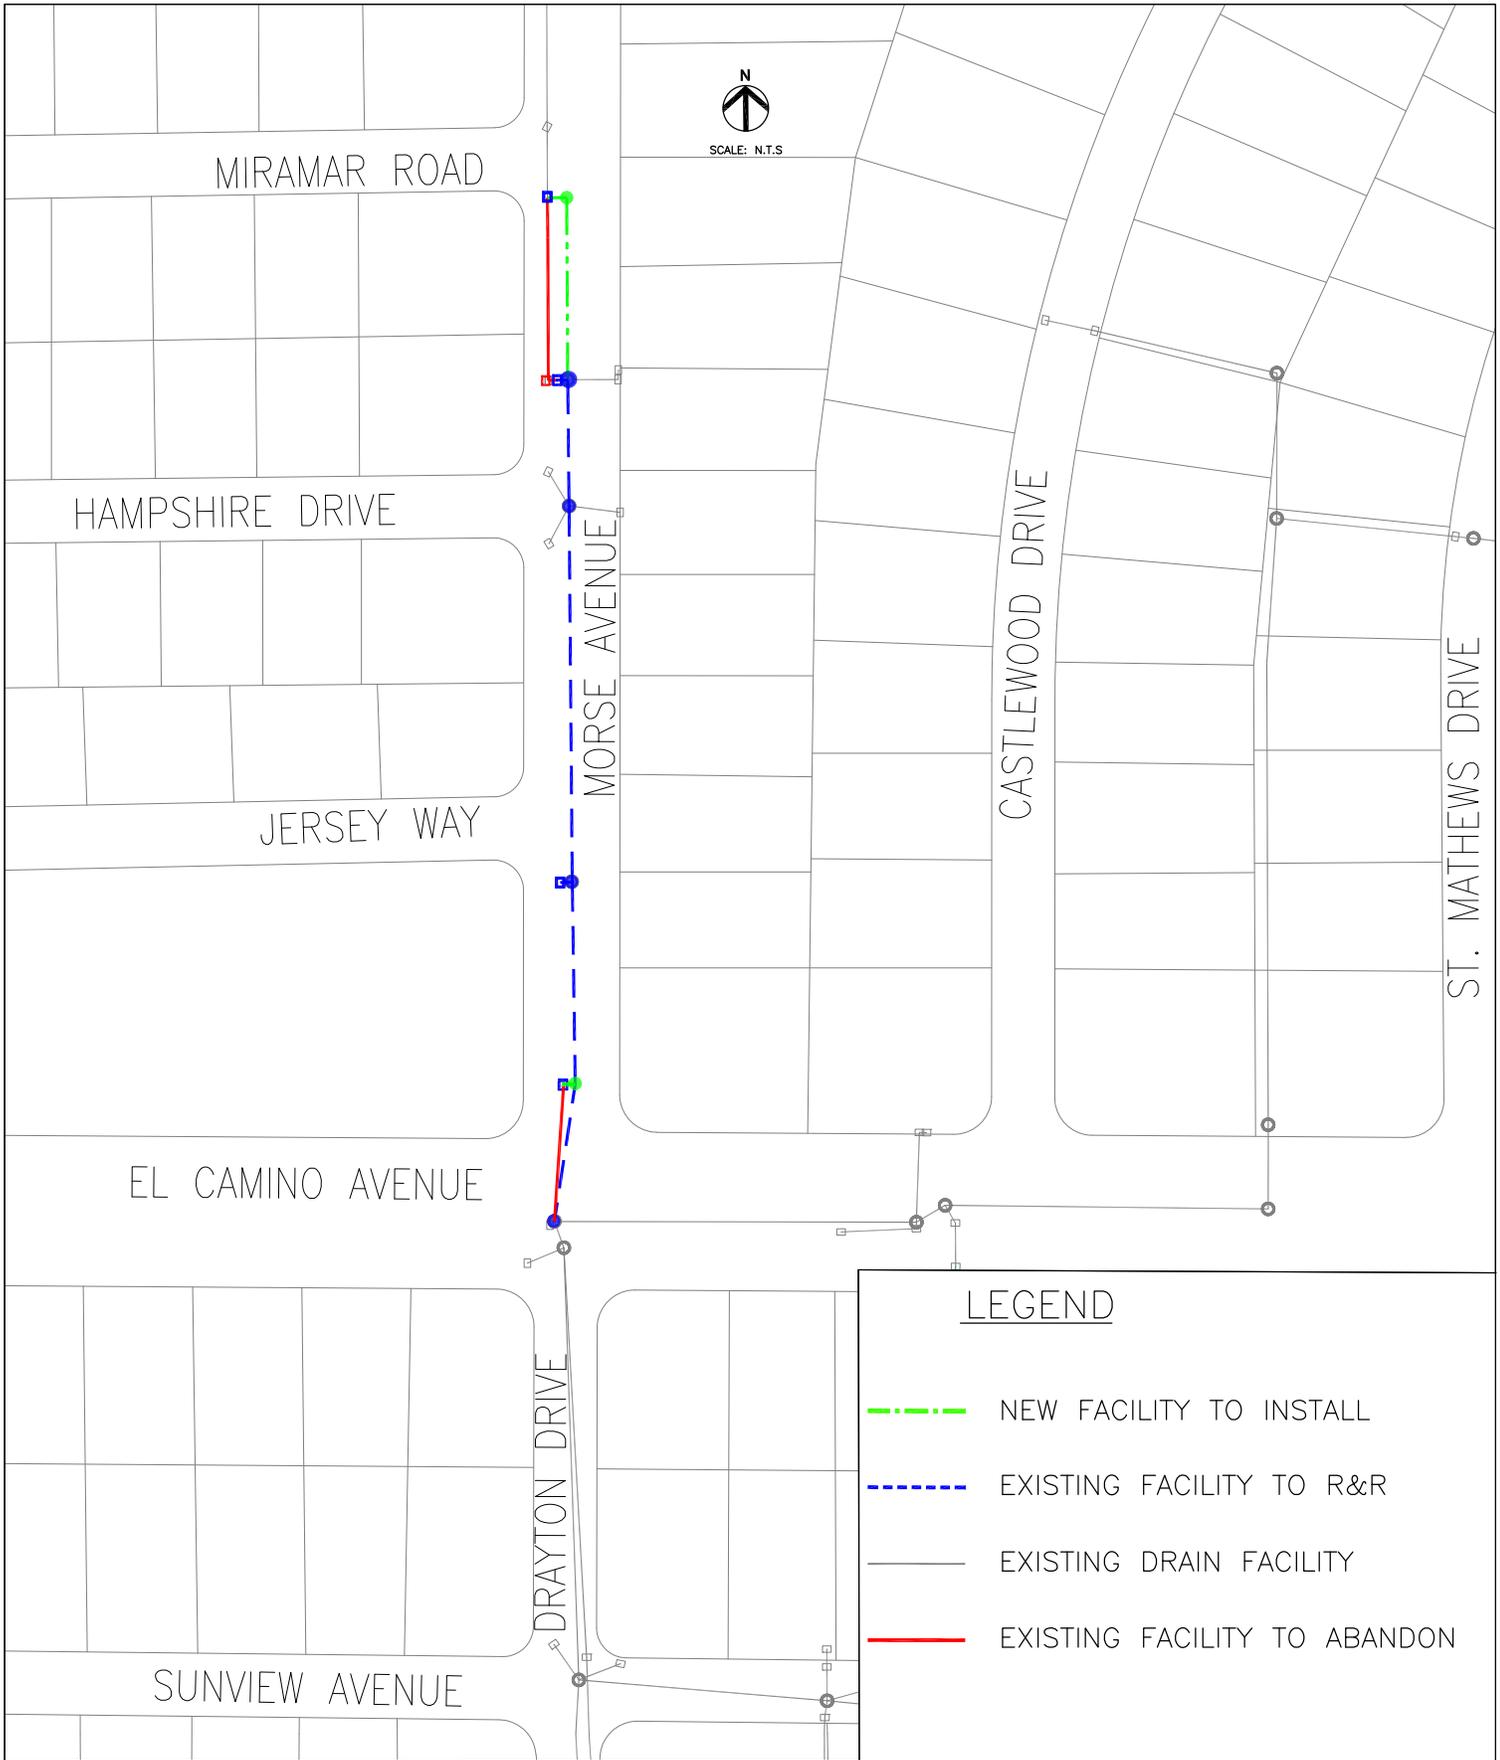

LEGEND

- - - NEW FACILITY TO INSTALL
- - - EXISTING FACILITY TO R&R
- EXISTING DRAIN FACILITY
- EXISTING FACILITY TO ABANDON



COUNTY OF SACRAMENTO
PUBLIC WORKS & INFRASTRUCTURE
DEPARTMENT OF WATER RESOURCES

PROJECT LOCATION MAP

MORSE AVENUE/HAMPSHIRE DRIVE
STORM DRAIN IMPROVEMENT PROJECT

DRAWN BY: R. EKINDESONE

DATE: 01/08/2020