

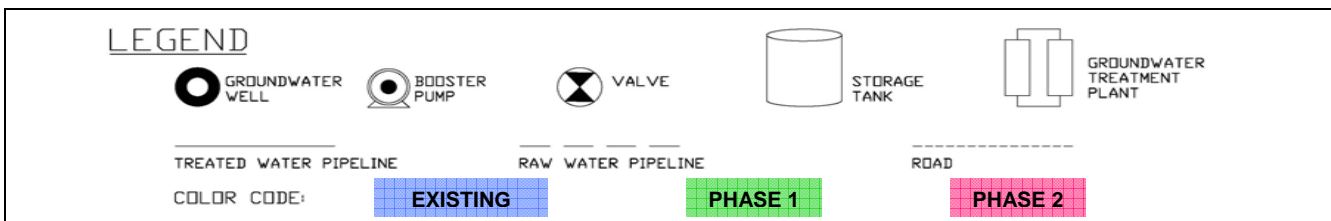


# Big Horn GWTP

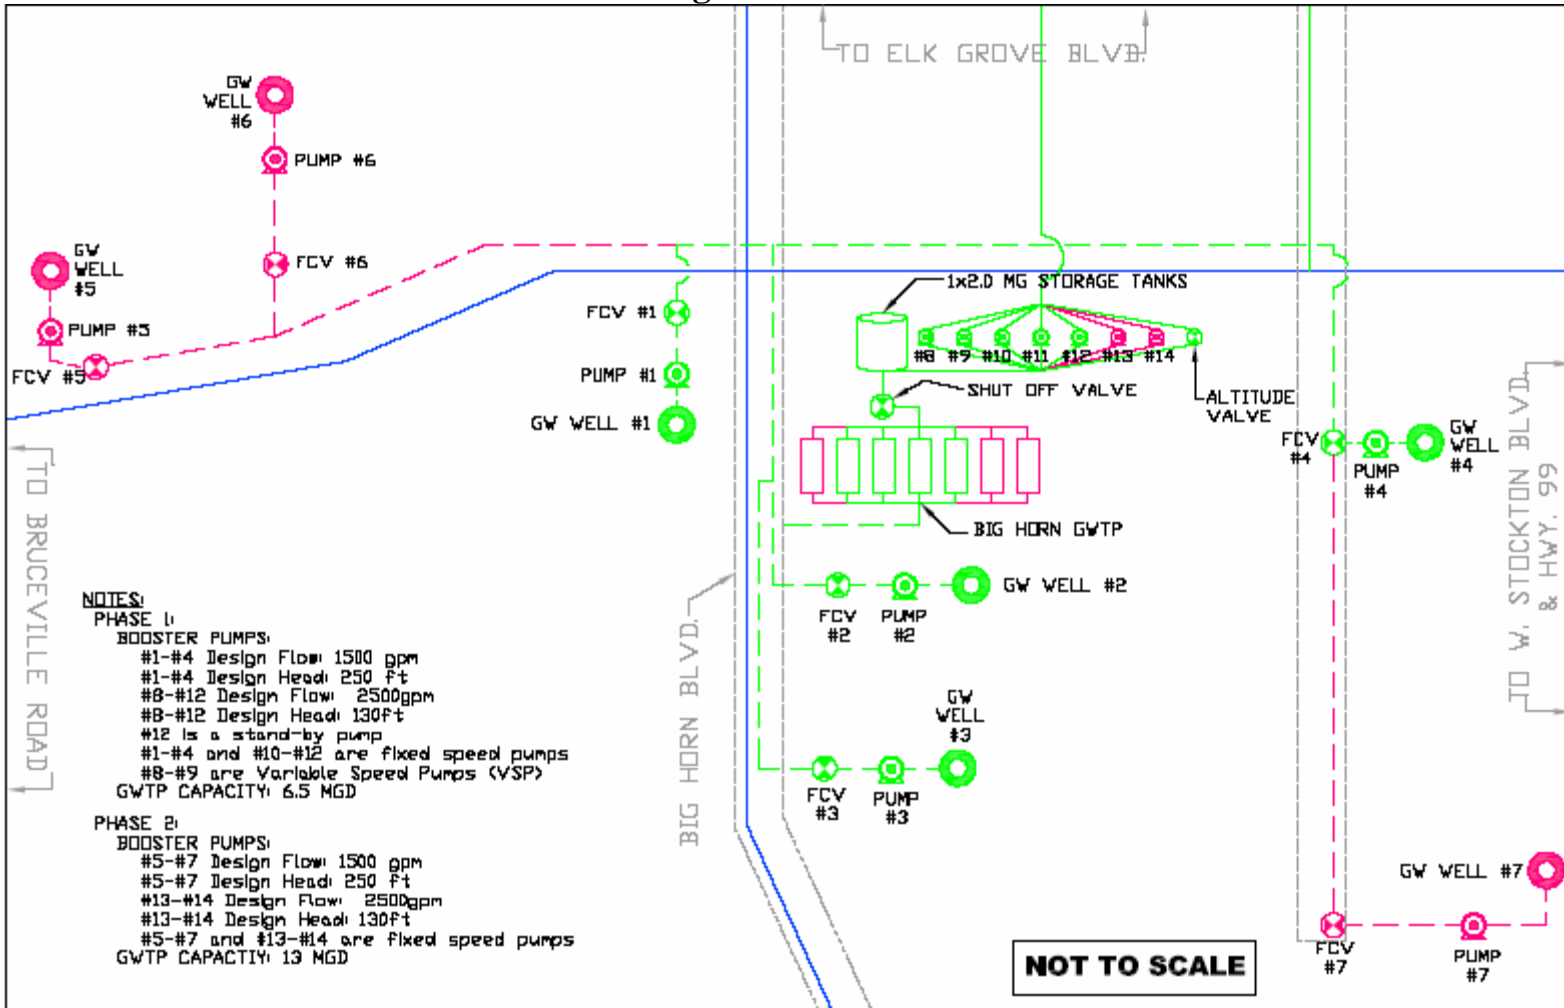



# Franklin GWTP

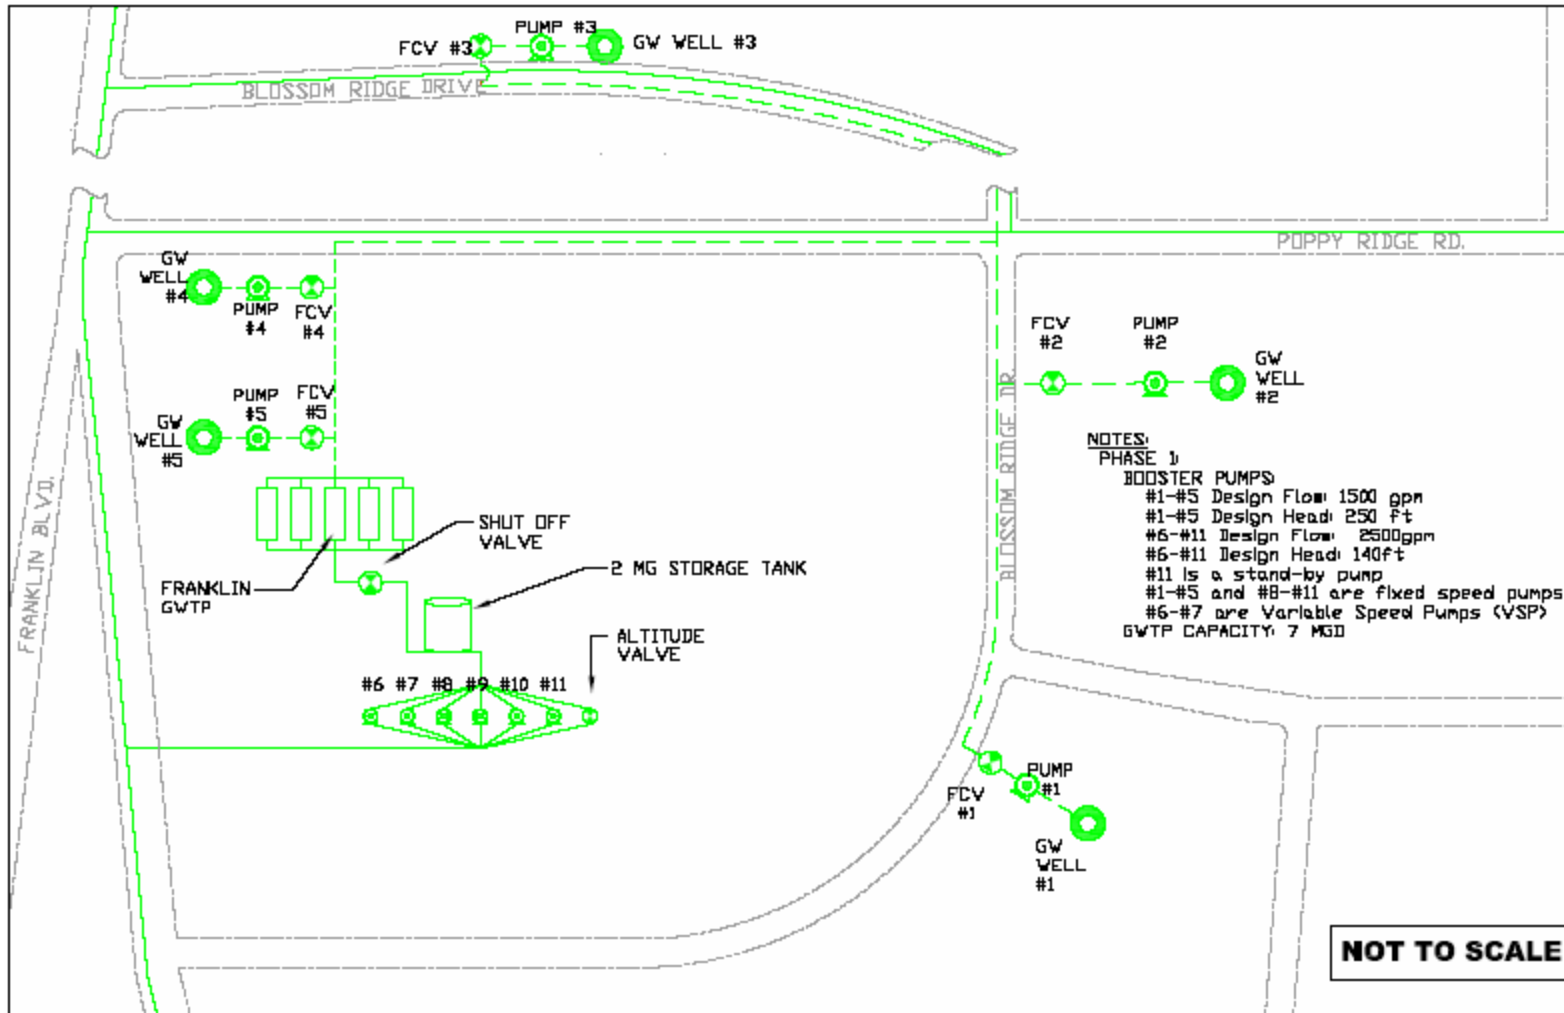


**NOTES:**  
**PHASE 1**  
**BOOSTER PUMPS**  
 #1-#5 Design Flow: 1500 gpm  
 #1-#5 Design Head: 250 ft  
 #6-#11 Design Flow: 2500gpm  
 #6-#11 Design Head: 140ft  
 #11 is a stand-by pump  
 #1-#5 and #8-#11 are fixed speed pumps  
 #6-#7 are Variable Speed Pumps (VSP)  
 GWTP CAPACITY: 7 MGD

LEGEND			
GROUNDWATER WELL	BOOSTER PUMP	VALVE	STORAGE TANK
		ROAD	
TREATED WATER PIPELINE	RAW WATER PIPELINE		
COLOR CODE:			
	<b>EXISTING</b>	<b>PHASE 1</b>	<b>PHASE 2</b>

# Whitlock GWTP

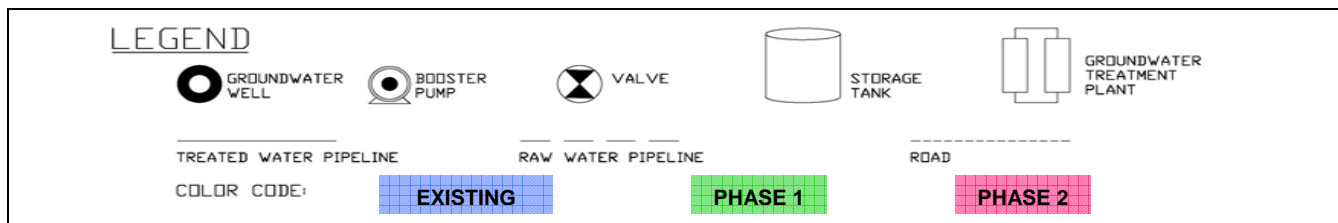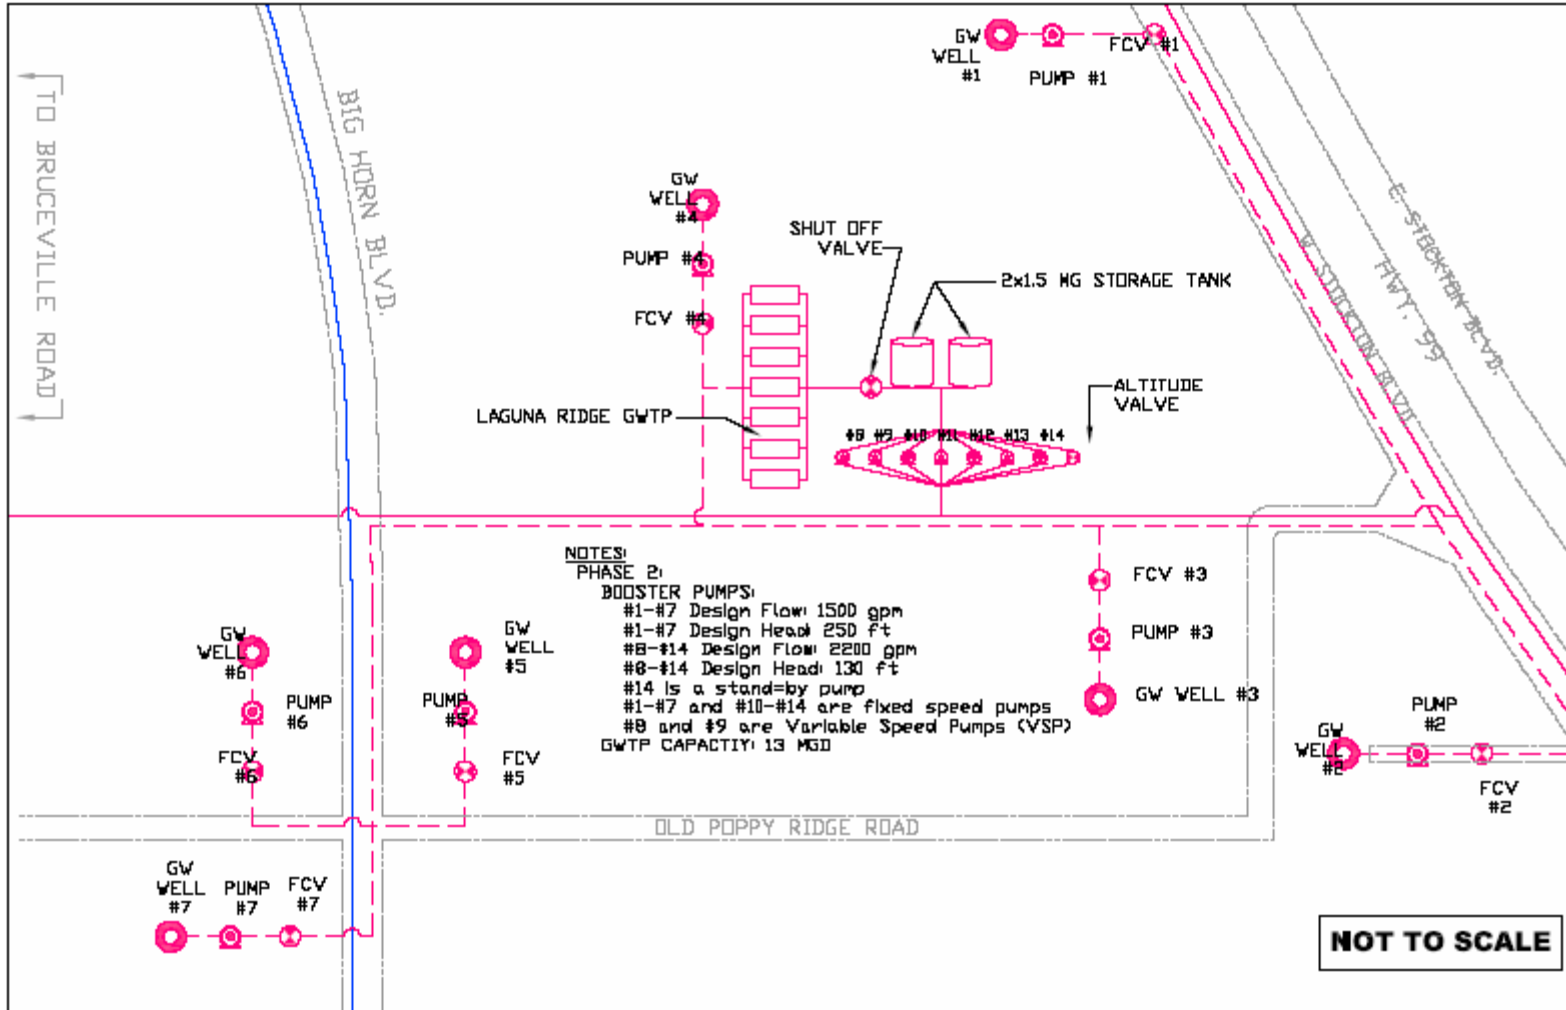


# Poppy Ridge GWTP

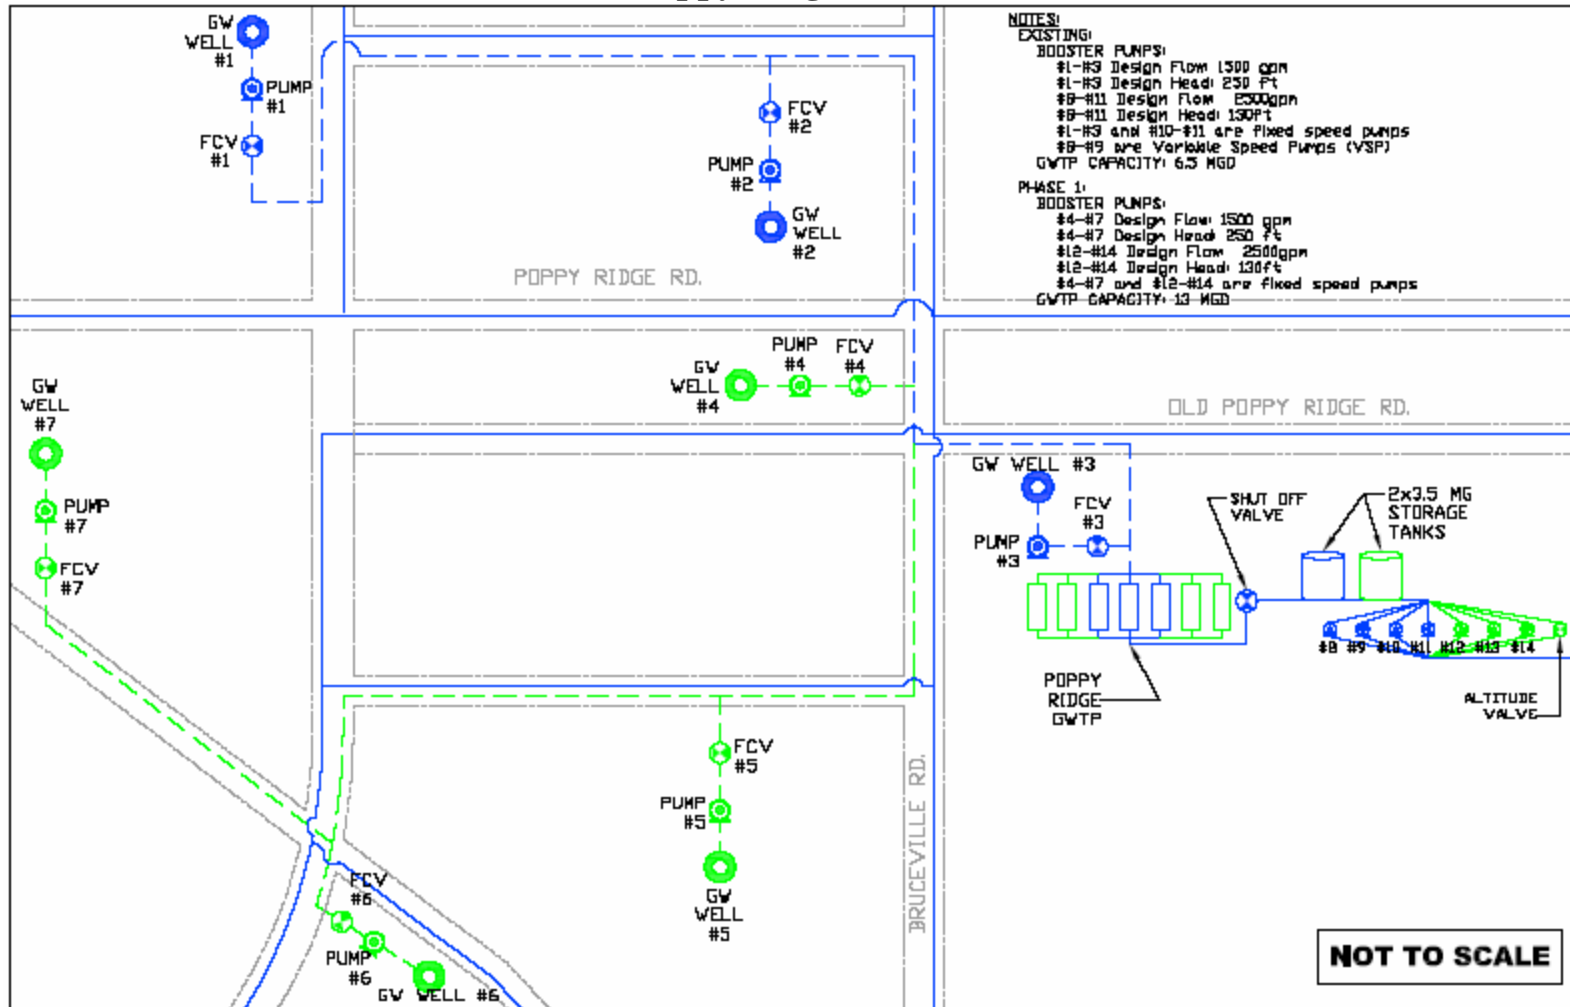

**NOT TO SCALE**

# Sheldon Pump Station

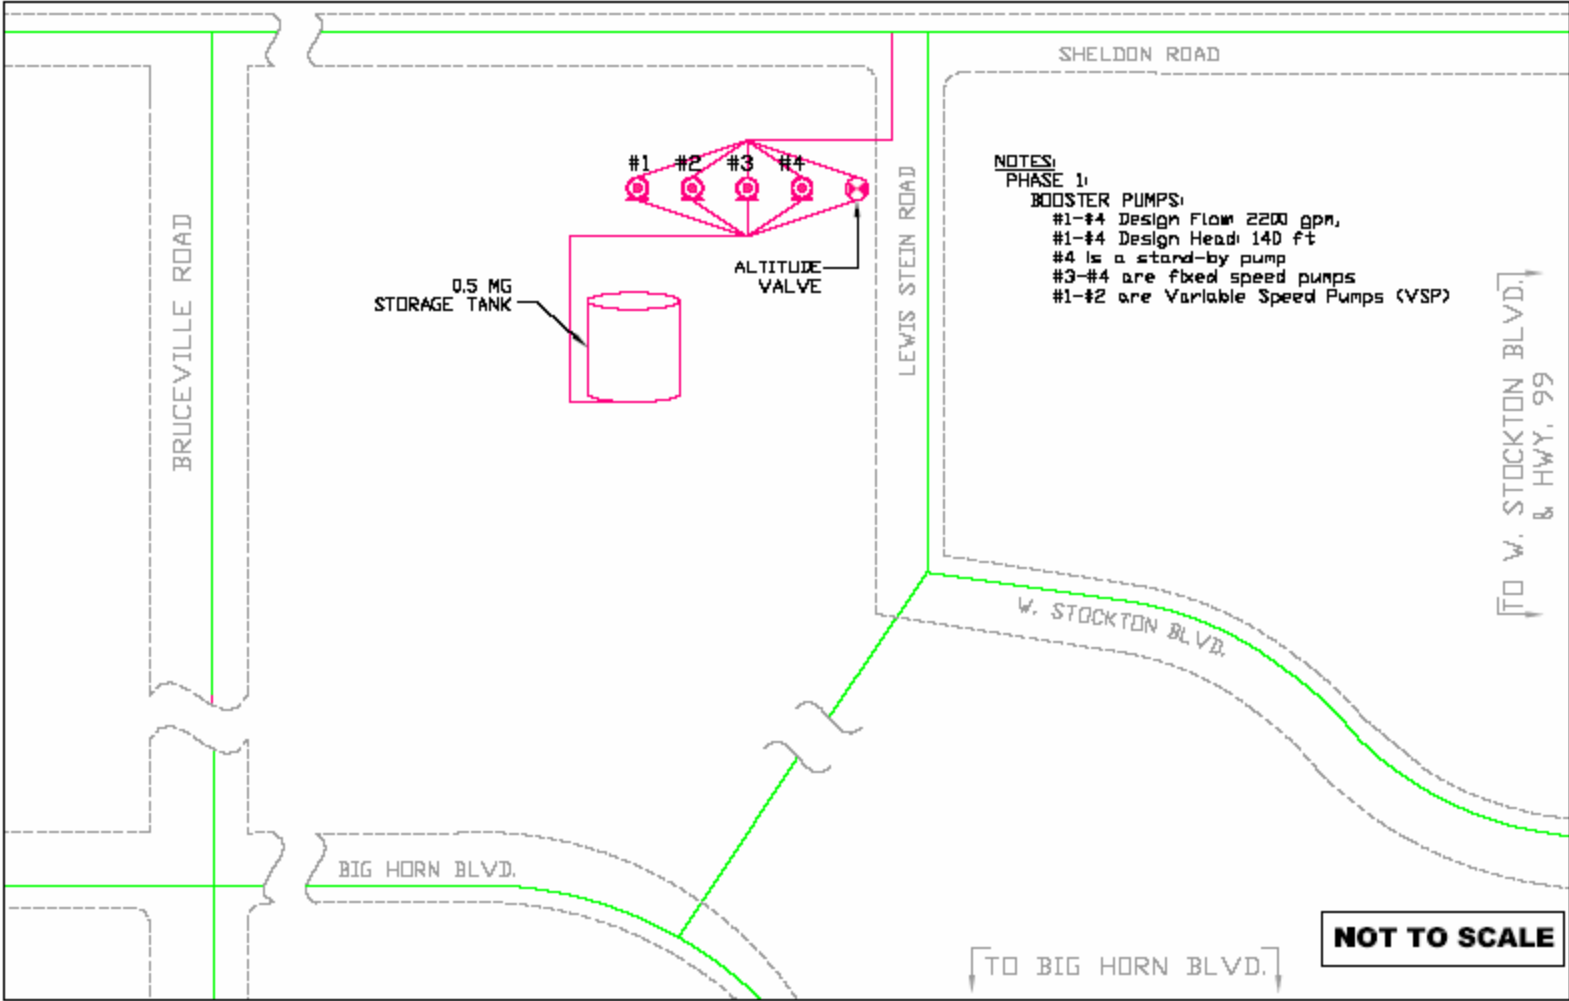

**NOTES:**  
**PHASE 1:**  
**BOOSTER PUMPS:**  
 #1-#4 Design Flow 2200 gpm,  
 #1-#4 Design Head 140 ft  
 #4 is a stand-by pump  
 #3-#4 are fixed speed pumps  
 #1-#2 are Variable Speed Pumps (VSP)

LEGEND		
	GROUNDWATER WELL	
	VALVE	
	GROUNDWATER TREATMENT PLANT	
TREATED WATER PIPELINE	RAW WATER PIPELINE	ROAD
COLOR CODE:	<span style="background-color: #ADD8E6; border: 1px solid black; padding: 2px;">EXISTING</span>	<span style="background-color: #90EE90; border: 1px solid black; padding: 2px;">PHASE 1</span>
		<span style="background-color: #FF69B4; border: 1px solid black; padding: 2px;">PHASE 2</span>