

Project Update

Foster Way/Whitney Avenue STORM DRAIN IMPROVEMENT PROJECT

JANUARY 2021

ISSUE 1

About this Newsletter

This newsletter provides current information about the Foster Way/Whitney Avenue Storm Drain Improvement Project. For your reference, a project map is printed on the back of this newsletter. If you have questions, please contact the project staff listed below.

Background

The Foster Way/Whitney Avenue Storm Drain Improvement Project area is located in Carmichael and is bounded to the north and to the east by Comstock Way, to the south by Whitney Avenue, and to the west by Mission Avenue. The Project area is a mixed-use corridor consisting of approximately 120 acres of low to medium density residential and some commercial properties. The Department of Water Resources initiated the project due to flooding reports on Foster Way.

Project Description

The project will install new drainage facilities in Foster Way, and remove and upsize/replace the drainage pipeline in Whitney Avenue. The improved system will better capture and convey runoff during minor and major storm events, reducing the localized street flooding on Foster Way that residents of the area currently experience. See the project map on the back of the newsletter for more detailed information.

Project Updates

The project design is being finalized and the project is scheduled for construction in summer 2021. The project went through an environmental review and was issued an exemption. The project will be presented to the Sacramento County Board of Supervisors for approval & advertisement in February 2021.

A second newsletter will be mailed out to provide an update after public bidding. The newsletter will provide additional contact information for the construction phase of the project.

Project Schedule

- Final Plans & Specifications – February 2021
- Board of Supervisors Approval – February 2021
- Project Advertisement – February 2021
- Bid Opening – March 2021
- Board of Supervisors Award – May 2021
- Construction Begins – June 2021
- Construction Ends – August 2021


All dates are tentative and subject to change

In addition, project information can be viewed online at www.saccodwr.org: (search: Foster Project).

For More Information, Please contact:

Michael Meaney
Project Engineer, (916) 874-1321
E-mail: meaneym@saccounty.net

Rachel Ekindesone
Design Engineer, (916) 874-8319
E-mail: ekindesoner@saccounty.net

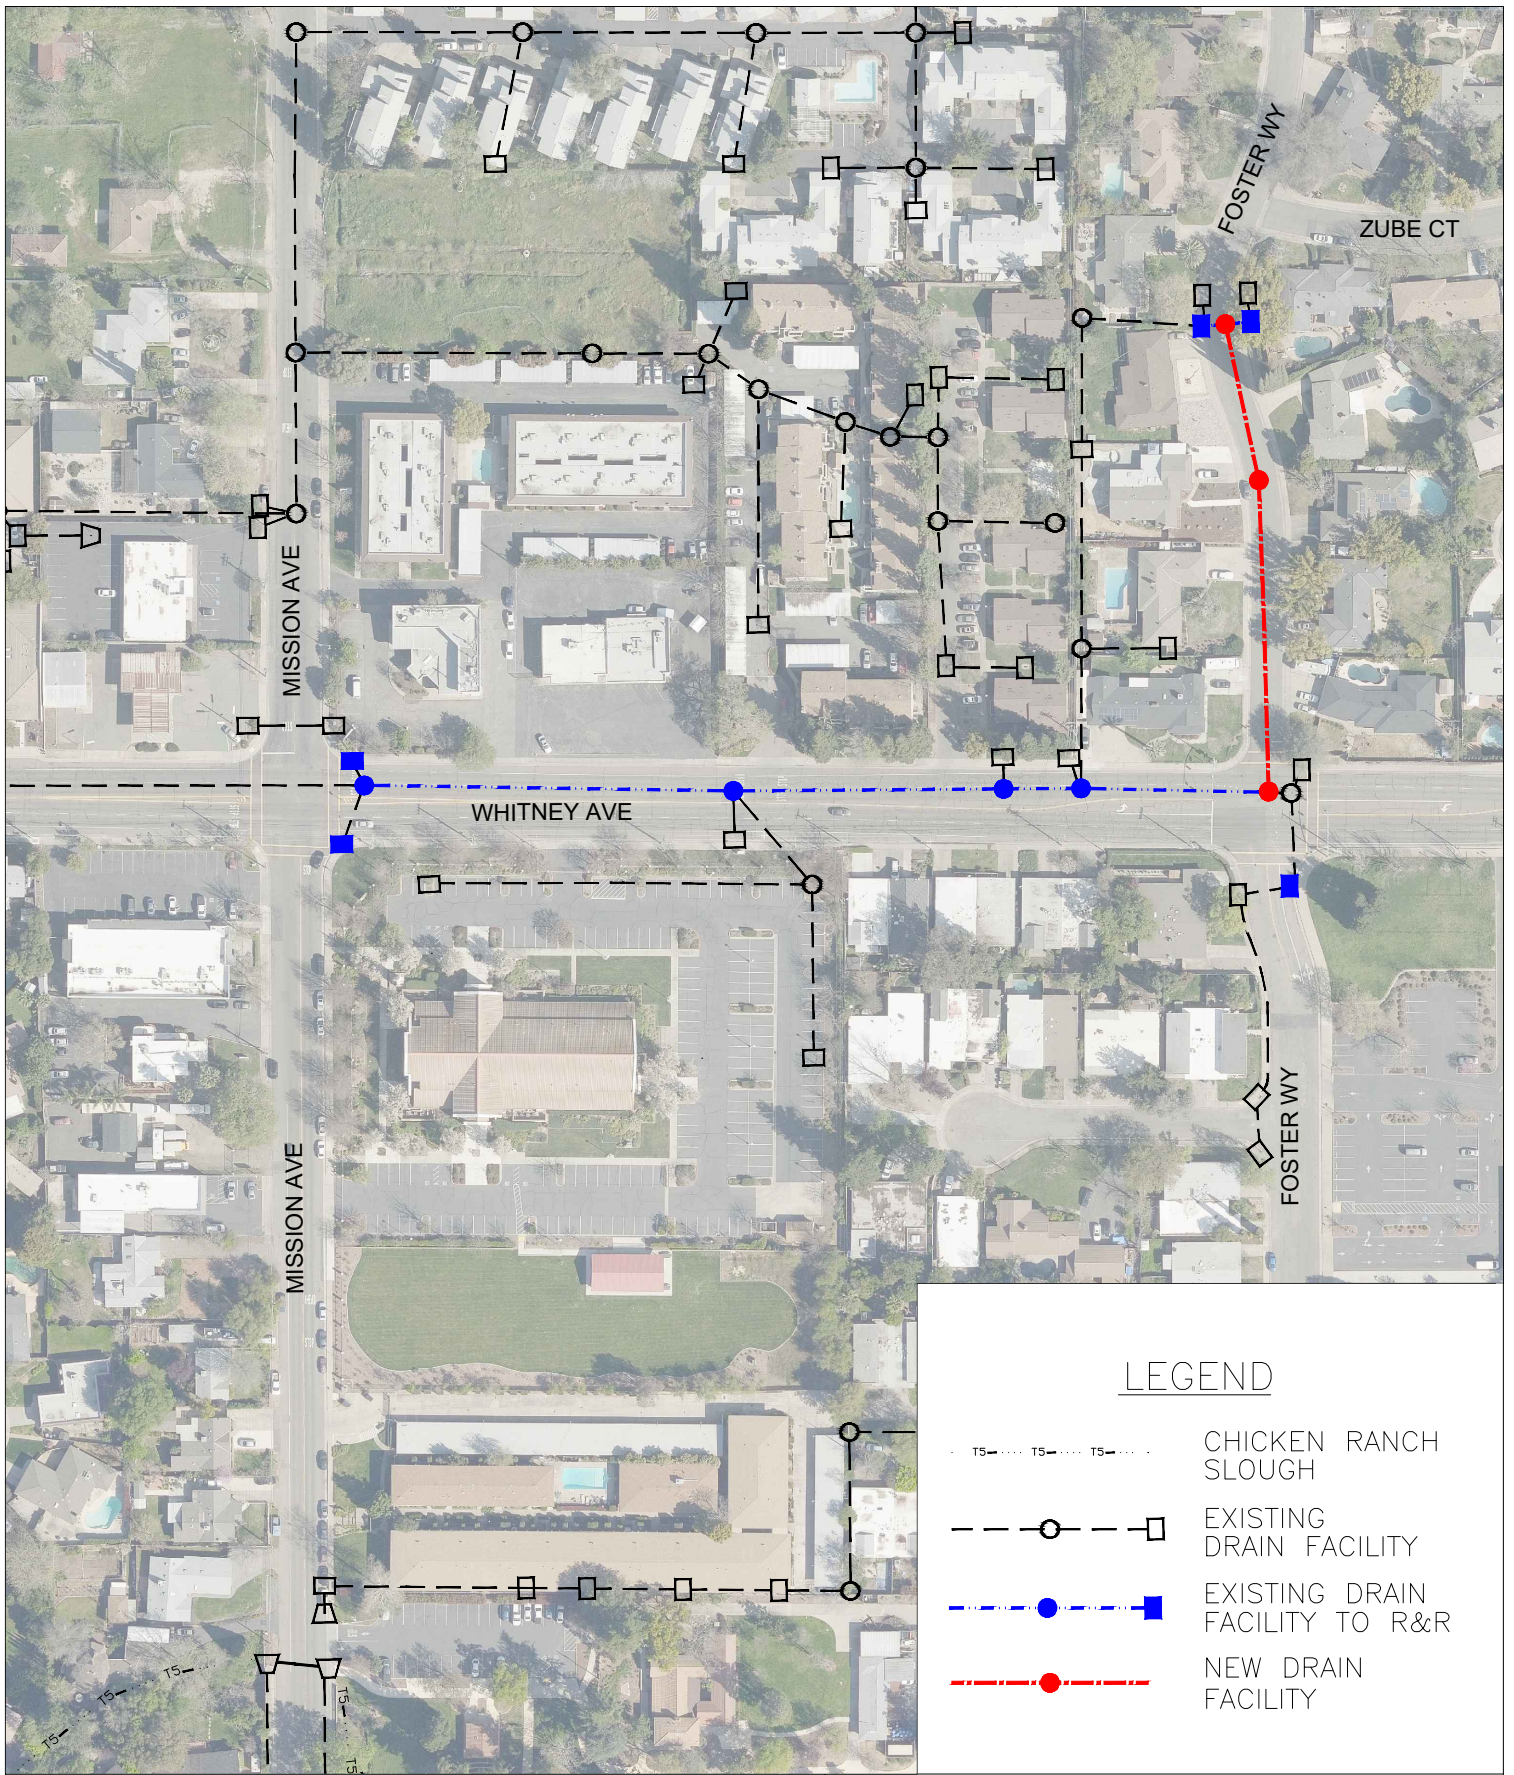

LEGEND

- - - - - T5 - - - - - T5 - - - - - T5 - - - - - CHICKEN RANCH SLOUGH
- - - - - ○ - - - - - □ EXISTING DRAIN FACILITY
- - - - - ● - - - - - ■ EXISTING DRAIN FACILITY TO R&R
- - - - - ● NEW DRAIN FACILITY



COUNTY OF SACRAMENTO
 PUBLIC WORKS & INFRASTRUCTURE
 DEPARTMENT OF WATER RESOURCES

PROJECT LOCATION MAP

FOSTER WAY/WHITNEY AVENUE
 STORM DRAIN IMPROVEMENT PROJECT

DRAWN BY: M. MEANEY

DATE: 12/21/2020