

LEGEND

- WATER QUALITY BASIN/OUTFALLS
- TEMPORARY DEWATERING PUMP (LOCATION MAY VARY)
- BENCH
- WATER FOUNTAIN
- CHANNEL ACCESS RAMP
- PROPOSED TRAIL SYSTEM
- FUTURE TRAIL SYSTEM
- PEDESTRIAN CROSSING
- FUTURE PEDESTRIAN CROSSING
- BARBED WIRE OR ABOVE EXISTING RESIDENTIAL FENCING, ULTIMATE FENCE (TUBULAR STEEL OR POST & CABLE) TO BE CONDITIONED WITH FUTURE PROJECTS*
- POST & CABLE FENCE ALONG PROPOSED STREETS*
- 6 TUBULAR STEEL FENCE ALONG PROPOSED LOTS*
- CHANNEL
- CHANNEL BOTTOM/BENCH
- SLOPE
- PIPE GATE
- * FENCE LOCATION MAY VARY

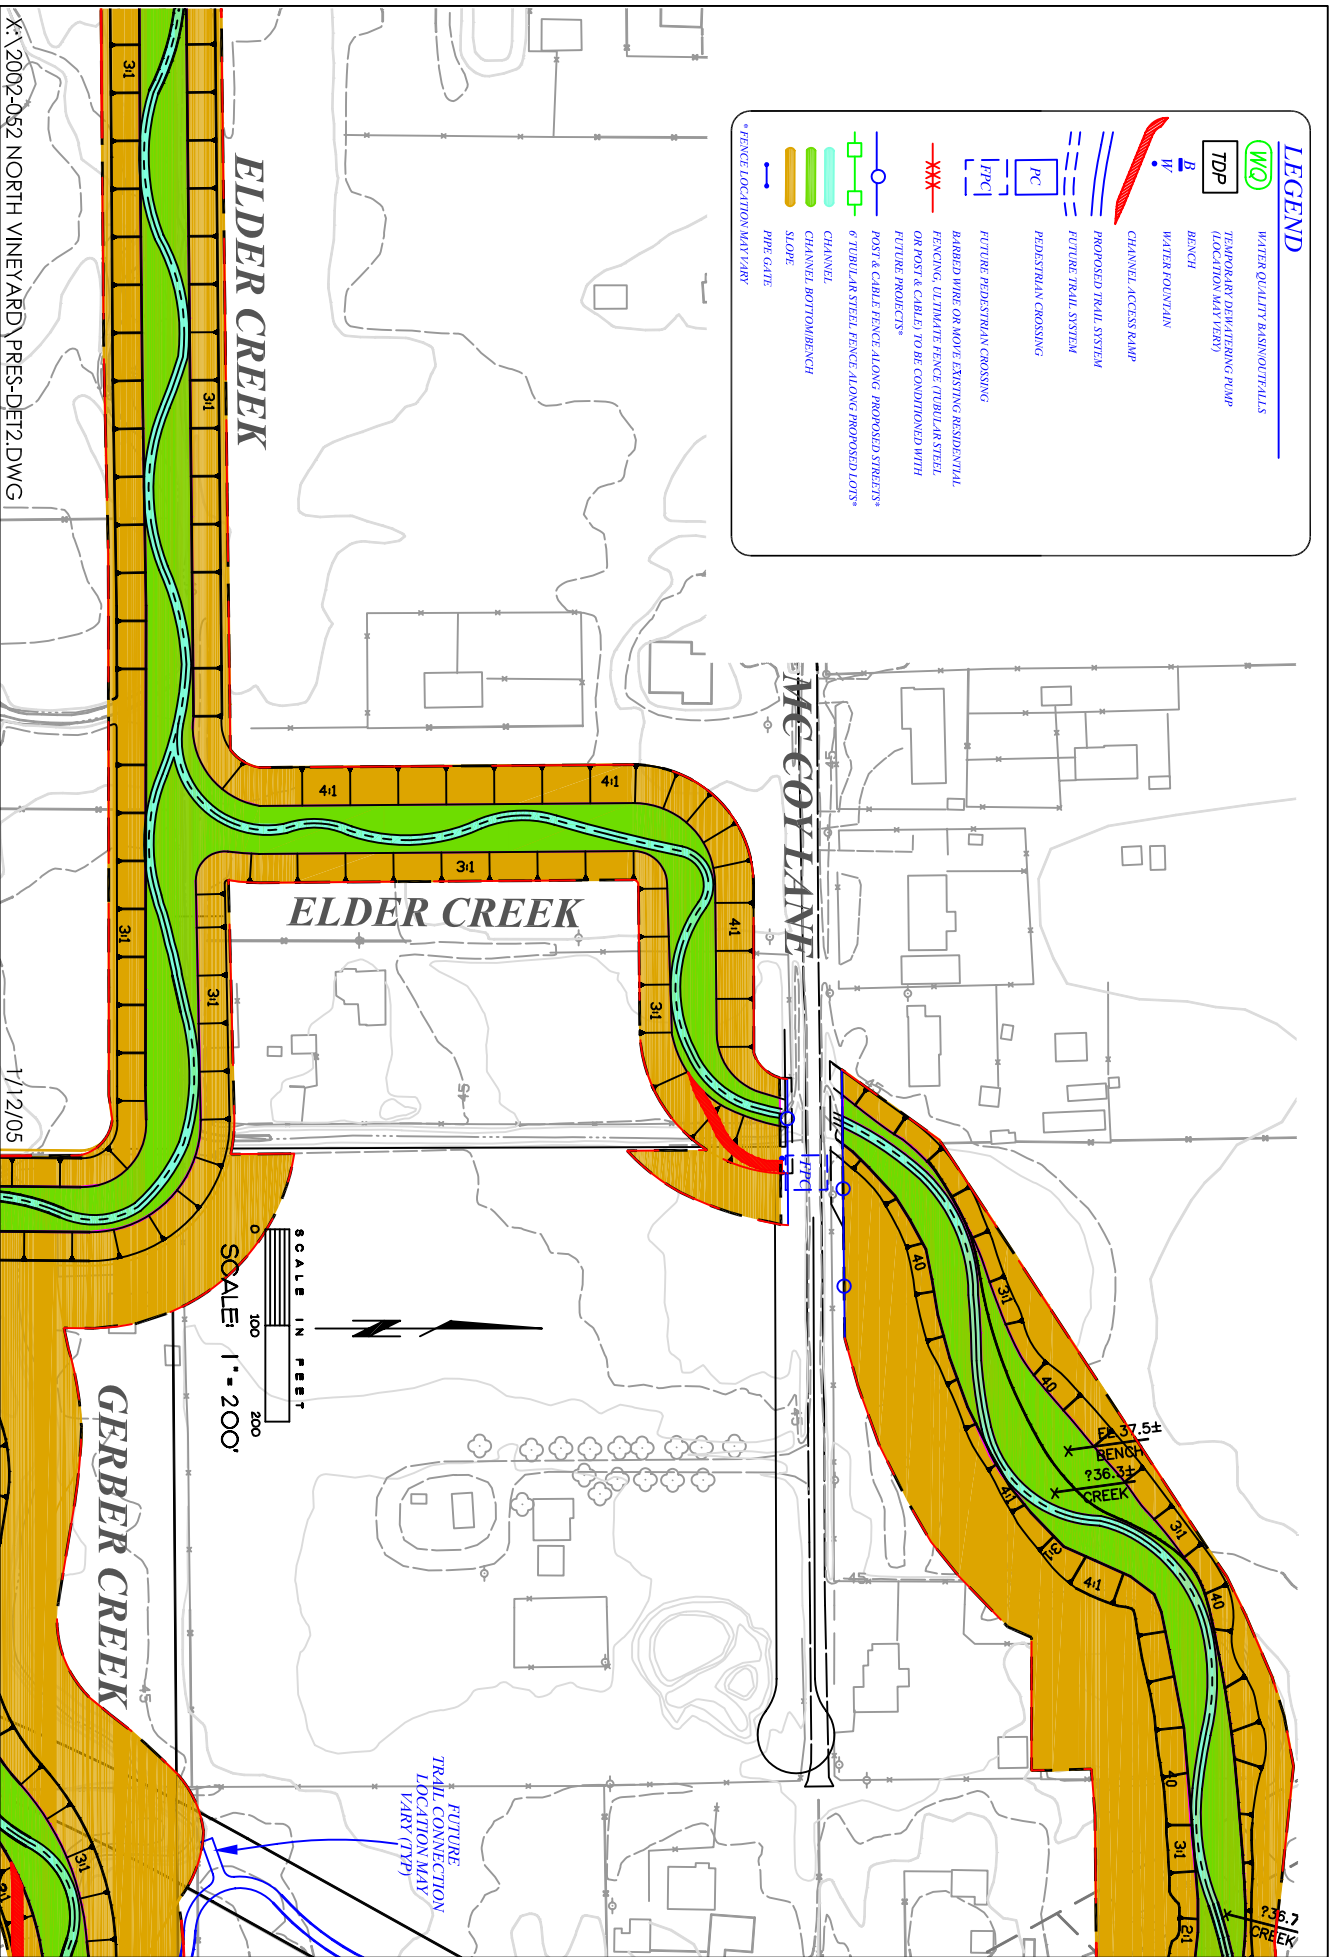


FIGURE 6. Preserve Detail Map-Sheet 3

X:\2002-062 NORTH VINEYARD\PRES-DET2.DWG