



FILE: \PROJECTS\208-02 NVSSP\CD\01 DRAFT 11-6-02\CP-DRainage Facilities.dwg Last edited: 01/14/03 © 12:06 by: laurd

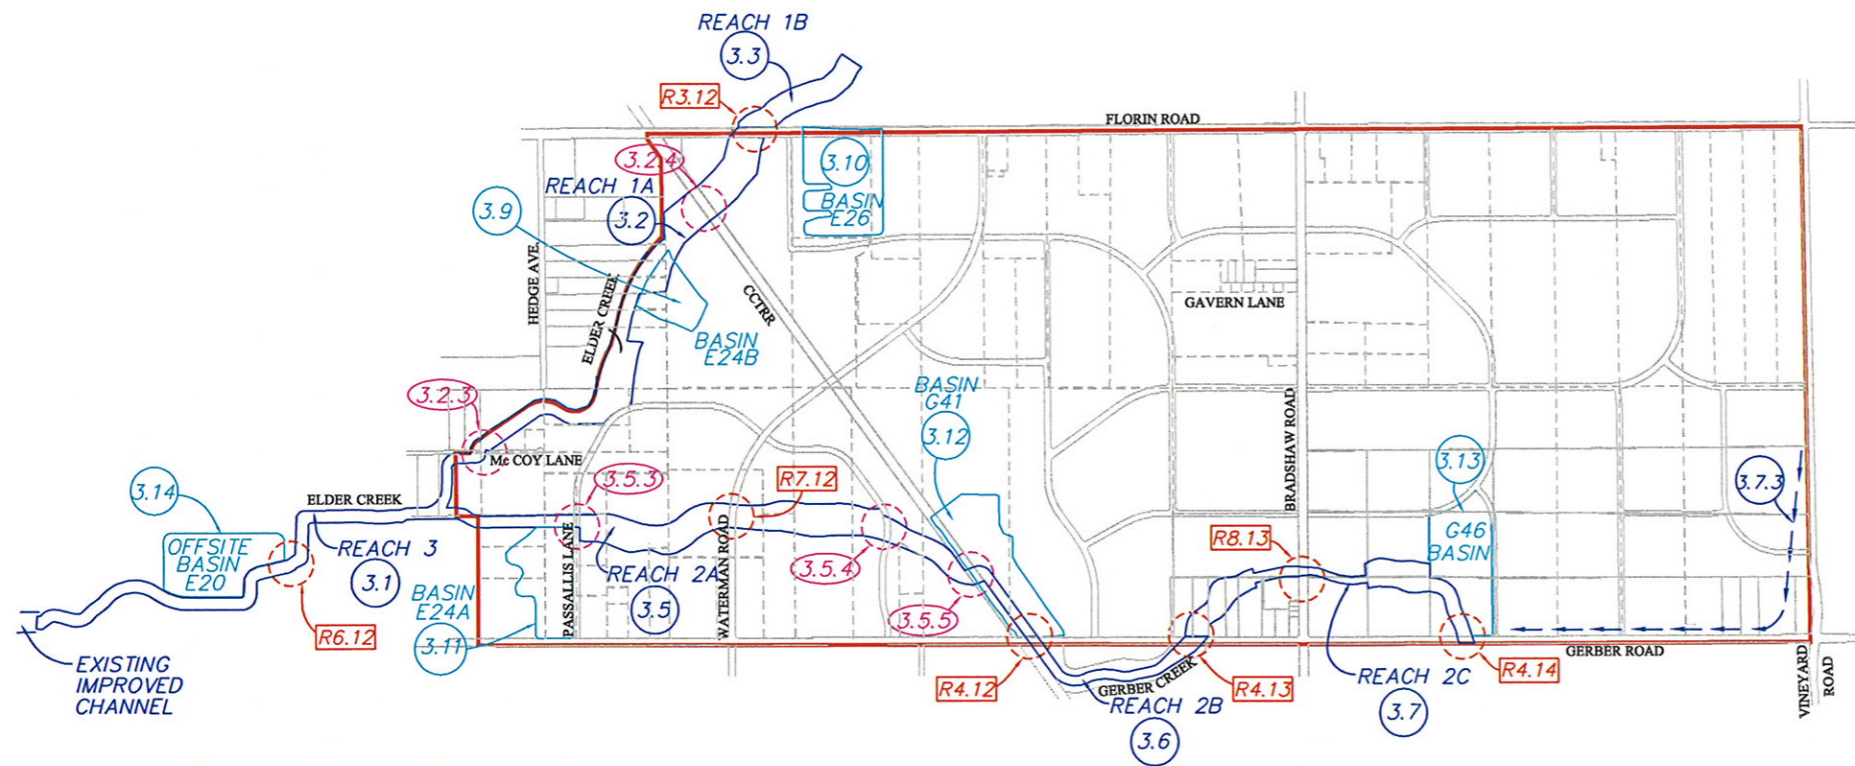

LEGEND

- NVSSP Boundary
- Roads, Railroad
- Property Line, Easement
- R4.12 Roadway Facility Improvements at Drainage Crossings with Project Number
- 3.2.3 Drainage Crossing Improvements with Project Number
- 3.5 Drainage Corridor Improvements with Project Number
- 3.11 Detention Basin Improvements with Project Number
- Interim Overflow Path

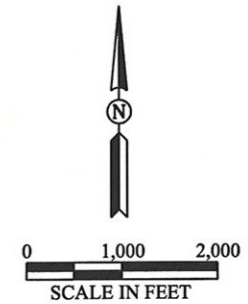

REVISED DRAFT

NORTH VINEYARD STATION SPECIFIC PLAN
 DRAINAGE MASTER PLAN
 UPDATE AND PHASING
**DRAINAGE FACILITIES
 PROJECT NUMBERS**

WOOD RODGERS, INC.
 SACRAMENTO, CALIFORNIA

FIGURE 31