


**TEST HOLE DATA**

**HOOD ONSITE WELL (W25) SITE LITHOLOGY, E-LOG, & WELL PROFILE**

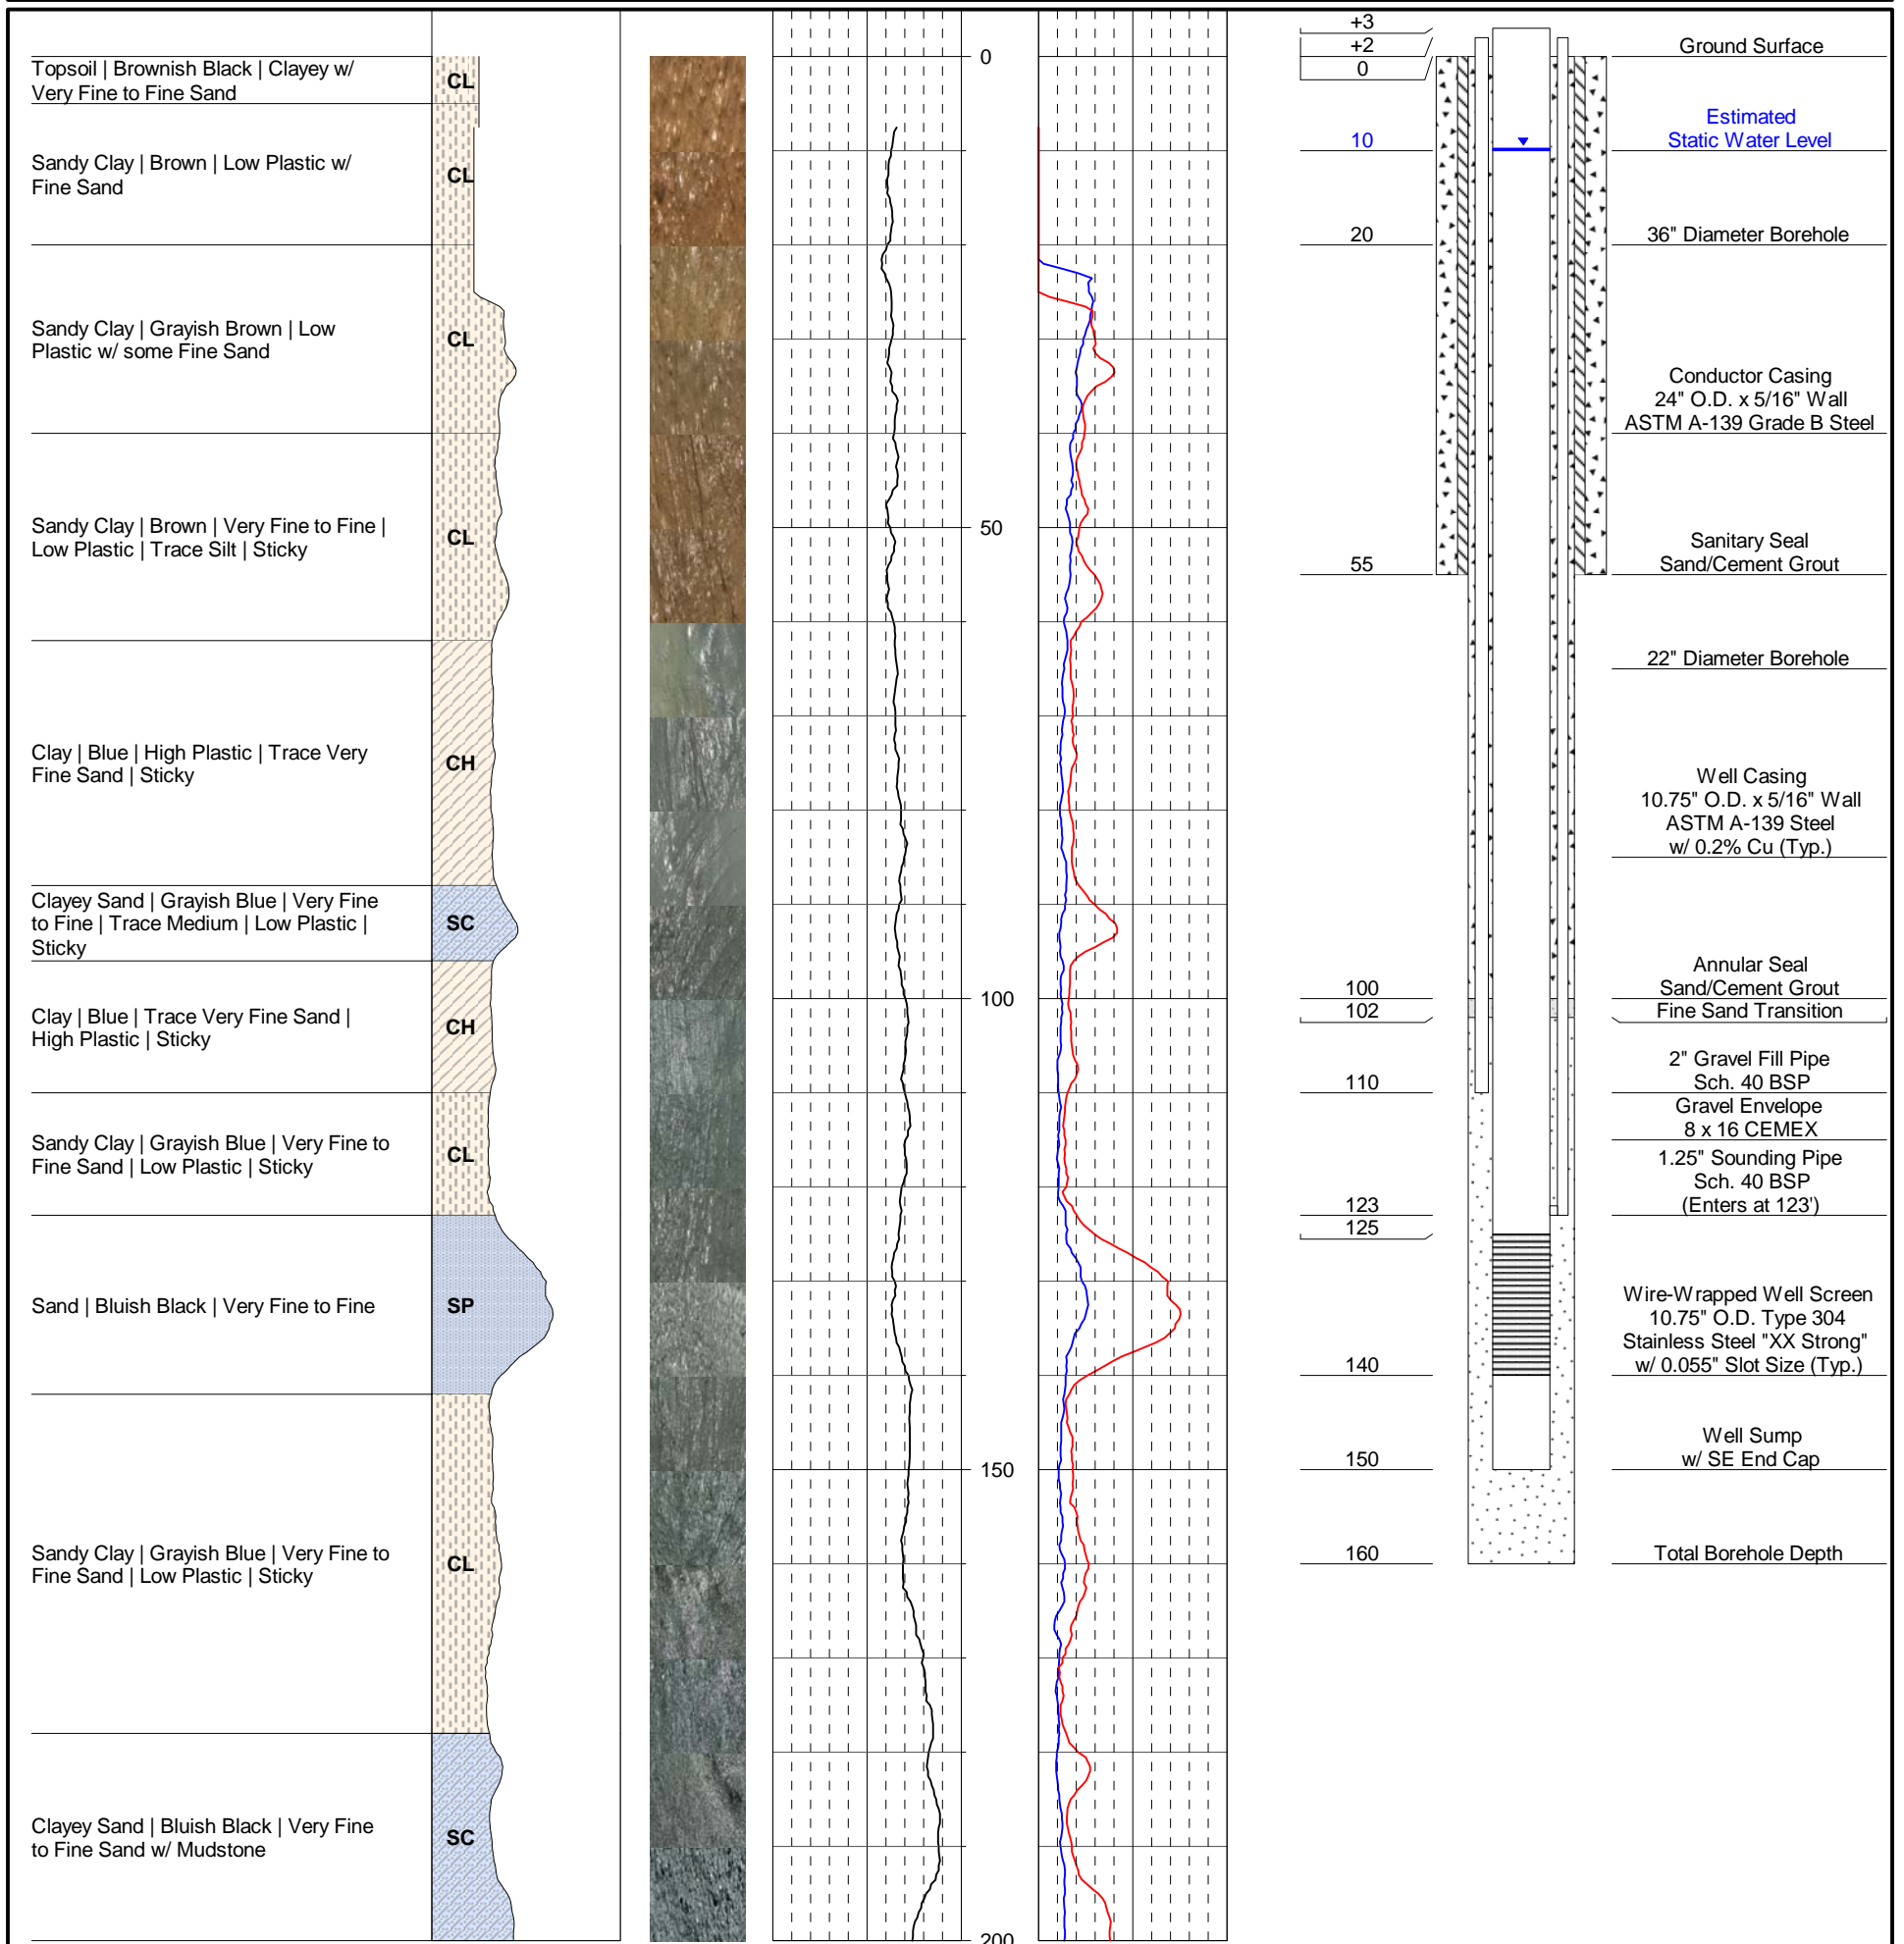

PROJECT NO. <b>8119010</b>	PRODUCTION WELL DESIGN FOR <b>SACRAMENTO COUNTY WATER AGENCY HOOD ONSITE WELL (W-25)</b>	 <b>WOOD ROGERS</b> <small>BUILDING RELATIONSHIPS ONE PROJECT AT A TIME</small> <small>3301 C Street, Bldg 100-B Sacramento, CA 95816</small>	DATE: <b>6/9/17 11:52</b>	<small>J:\Jobs\8119.010_SCWA_OnCall\Hood_Franklin_Well\Strater\Hood_PW_W25_Final_Design</small>		
			SCALE: <b>V: 1" = 20'</b>	<small>1 99% Preliminary Design JAR 3/14/2017</small> <small>2 Final Well Design Profile JAR 6/9/2017</small>		
FIGURE <b>3</b>	SACRAMENTO COUNTY, CA		DRAWN BY: <b>J.REISCHE</b>			
			DESIGNED BY: <b>L.ERNST</b>			
			CHECKED BY: <b>S.SPAETH</b>			
			NO.	DESCRIPTION	ENGR. INIT.	DATE
						APPROVED