

Project Update

Miramar Road/Kent Drive STORM DRAIN IMPROVEMENT PROJECT

June 2018

ISSUE 3

About this Newsletter

This newsletter provides current information about the Miramar Road/Kent Drive Storm Drain Improvement Project. For your reference, a project map is printed on the back of this newsletter. If you have questions, please contact the project staff listed below.

Background

The proposed project area is located in the Arden Arcade Community and consists of approximately 25 acres of low and medium density residential developments. The project area is bounded by Crest Haven Drive to the north, Kent Drive to the west, El Camino Avenue to the south, and Morse Avenue to the east.

Project Description

The project addresses flooding and maintenance issues in the project area. Improvements will include replacing the existing system with larger pipes in Kent Drive and in the drainage easement at Creekside Adult Center. In addition, outdated drainage inlets will be upgraded. See the project map on the back of the newsletter for more detailed information.

Project Updates

The Sacramento County Board of Supervisors approved the project in March 2017. The construction bid opening was at the end of April 2017. Unfortunately, there were no bids submitted for the project. Feedback from potential bidders indicated the lack of bids was due to a busy construction season. As a result, the project was rebid on March 15, 2018 for construction this summer. On May 8, 2018 the contract was awarded to the lowest responsive, responsible bidder - B&M Builders Inc.

Project Schedule

- Construction Begins – June 2018
- Construction Ends – September 2018

All dates are tentative and subject to change

In addition, project information can be viewed online at www.saccodwr.org: (search: Miramar Road Project).

Quality Control

The inspector assigned to oversee construction is Les Campbell. He will resolve field issues and ensure that project construction meets the design specifications.

During construction, all efforts will be made to minimize residential impacts. Les will be available to address construction project issues and act as community liaison to the general public.


For More Information, Please contact:

Les Campbell
Construction Inspector, (916) 591-0680
E-mail: campbellles@saccounty.net

David Bolen
Senior Engineer, (916) 874-8645
E-mail: bolend@saccounty.net

Rachel Ekindesone
Assistant Engineer, (916) 874-8319
E-mail: ekindesoner@saccounty.net

Patrick Mullen, B&M Builders Inc
Project Manager, (916) 638-8626
E-mail: service@bm-builders.com

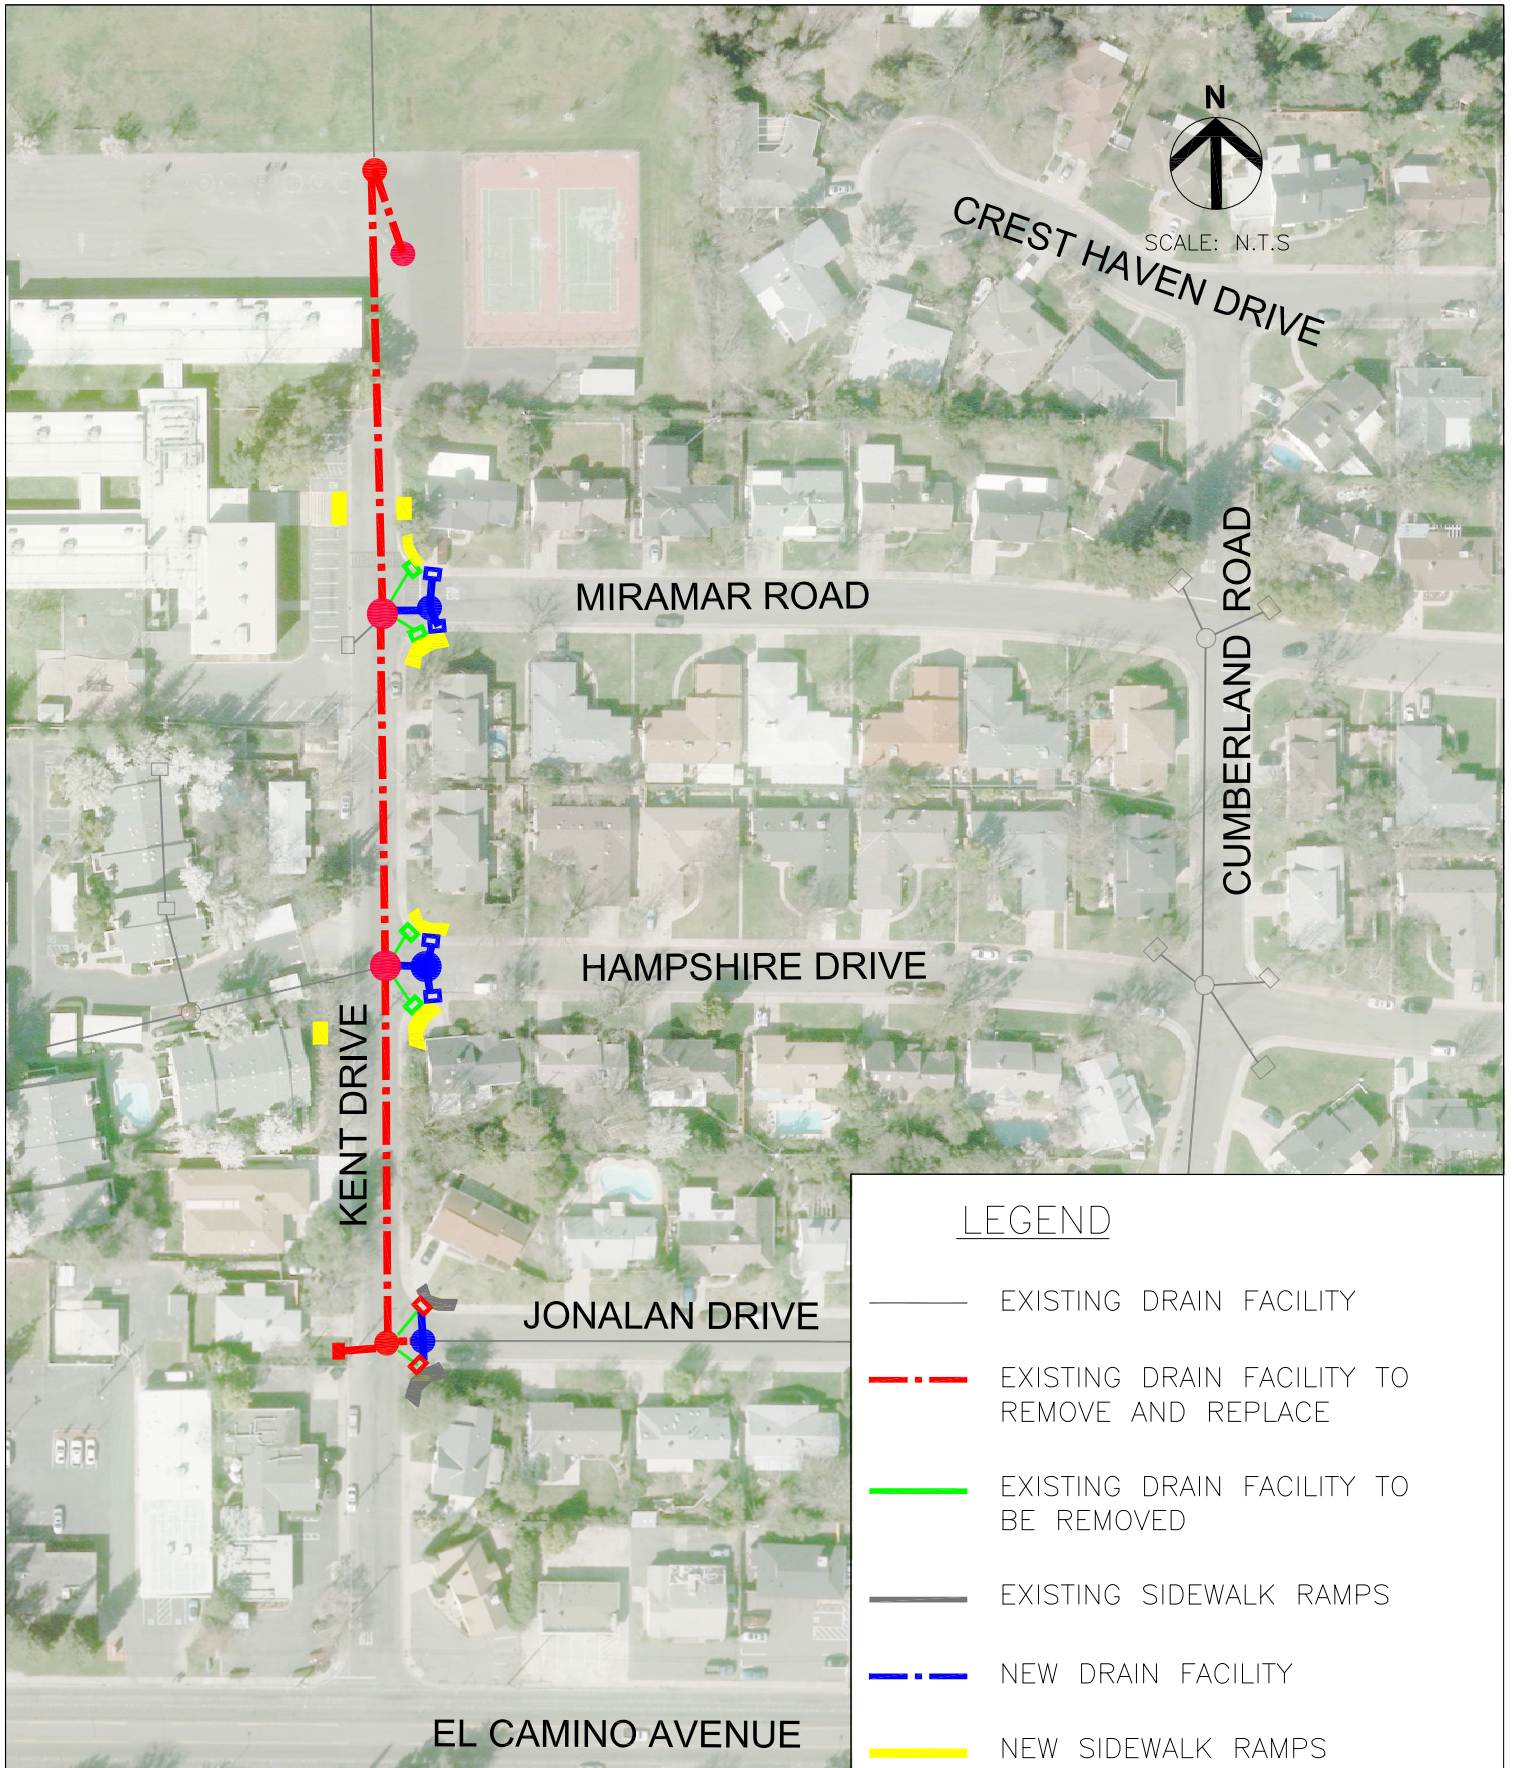

LEGEND

- EXISTING DRAIN FACILITY
- - - EXISTING DRAIN FACILITY TO REMOVE AND REPLACE
- EXISTING DRAIN FACILITY TO BE REMOVED
- EXISTING SIDEWALK RAMPS
- - - NEW DRAIN FACILITY
- - - NEW SIDEWALK RAMPS



COUNTY OF SACRAMENTO
 MUNICIPAL SERVICES AGENCY
 DEPARTMENT OF WATER RESOURCES

PROJECT LOCATION MAP

MIRAMAR ROAD/KENT DRIVE
 STORM DRAIN IMPROVEMENT PROJECT

DRAWN BY: R. EKINDESONE

DATE: 1/10/2017