


- LEGEND**
- PRE PROJECT 100 YEAR FLOODPLAIN
 - POST PROJECT 100 YEAR FLOODPLAIN
 - FLOOD PLAIN LIMIT WITHOUT FILL
 - TOP OF BANK CHANNEL LIMIT
 - NVSSP BOUNDARY
 - WATER QUALITY OR DETENTION BASIN
 - BASE FLOOD ELEVATION
 - BERM
 - X SECTION LINE
 - DETENTION BASIN IDENTIFIER

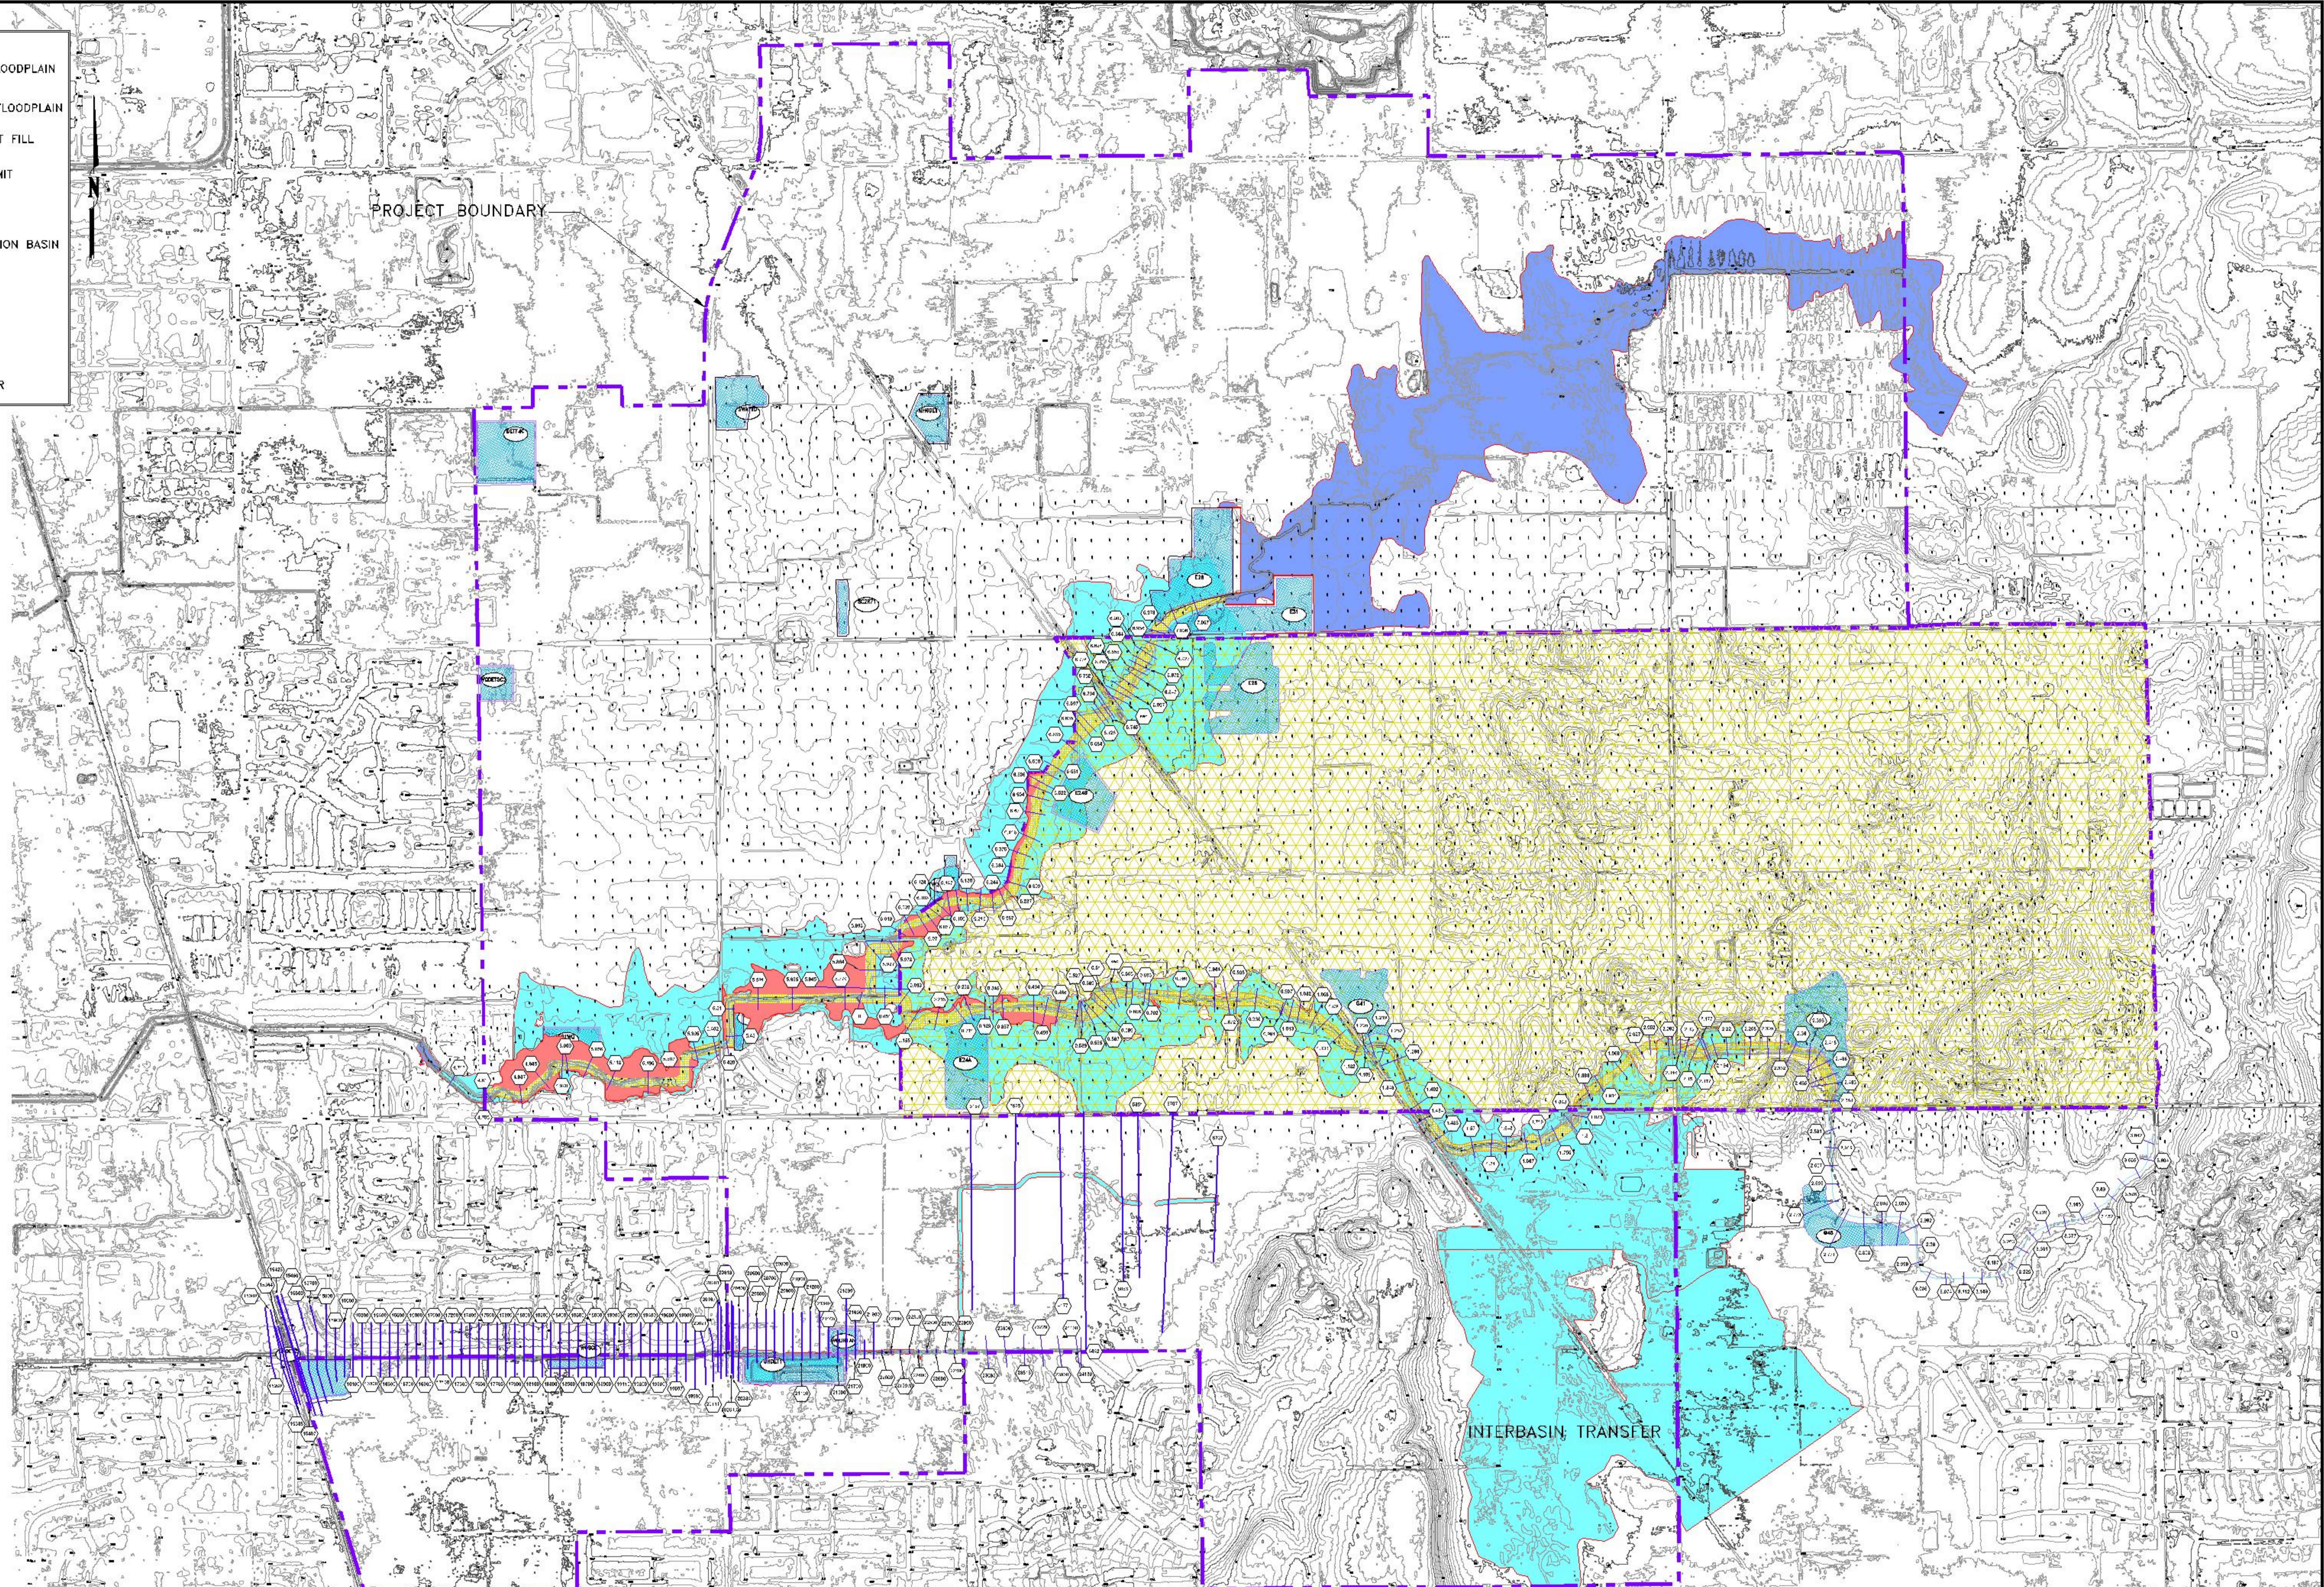

P:\PROJECTS\2004.21A\ENG_SHTS\FP-3.DWG Jan 15, 2008 07:24 am THOMASPLIMMER

DRAWN BY: L.J.H. DESIGN BY: B.A.T.
 CHECKED BY: B.A.T. DWG: FP-3.dwg
 Dwg: P:\Projects\2004.21A\eng_shts

REVISION	DATE	DESCRIPTION	APPROVED	DATE

CIVIL ENGINEERING SOLUTIONS
 1325 Howe Avenue, Suite 202
 Sacramento CA, 95825
 (916) 563 - 7300 fax (916) 563 - 7362

**FLORIN VINEYARD GAP COMMUNITY PLAN
 PRE & POST PROJECT FLOODPLAIN MAP
 WITH LAGUNA SPILL**

SACRAMENTO COUNTY

DATE: 10/2007
 SCALE: 1"=850'
 CALIFORNIA W.D. NO. 2004.21A

SHEET
 FP-3
 OF
 4