


LEGEND

- POST PROJECT 100 YEAR FLOODPLAIN
- TOP OF BANK CHANNEL LIMIT
- WATER QUALITY OR DETENTION BASIN

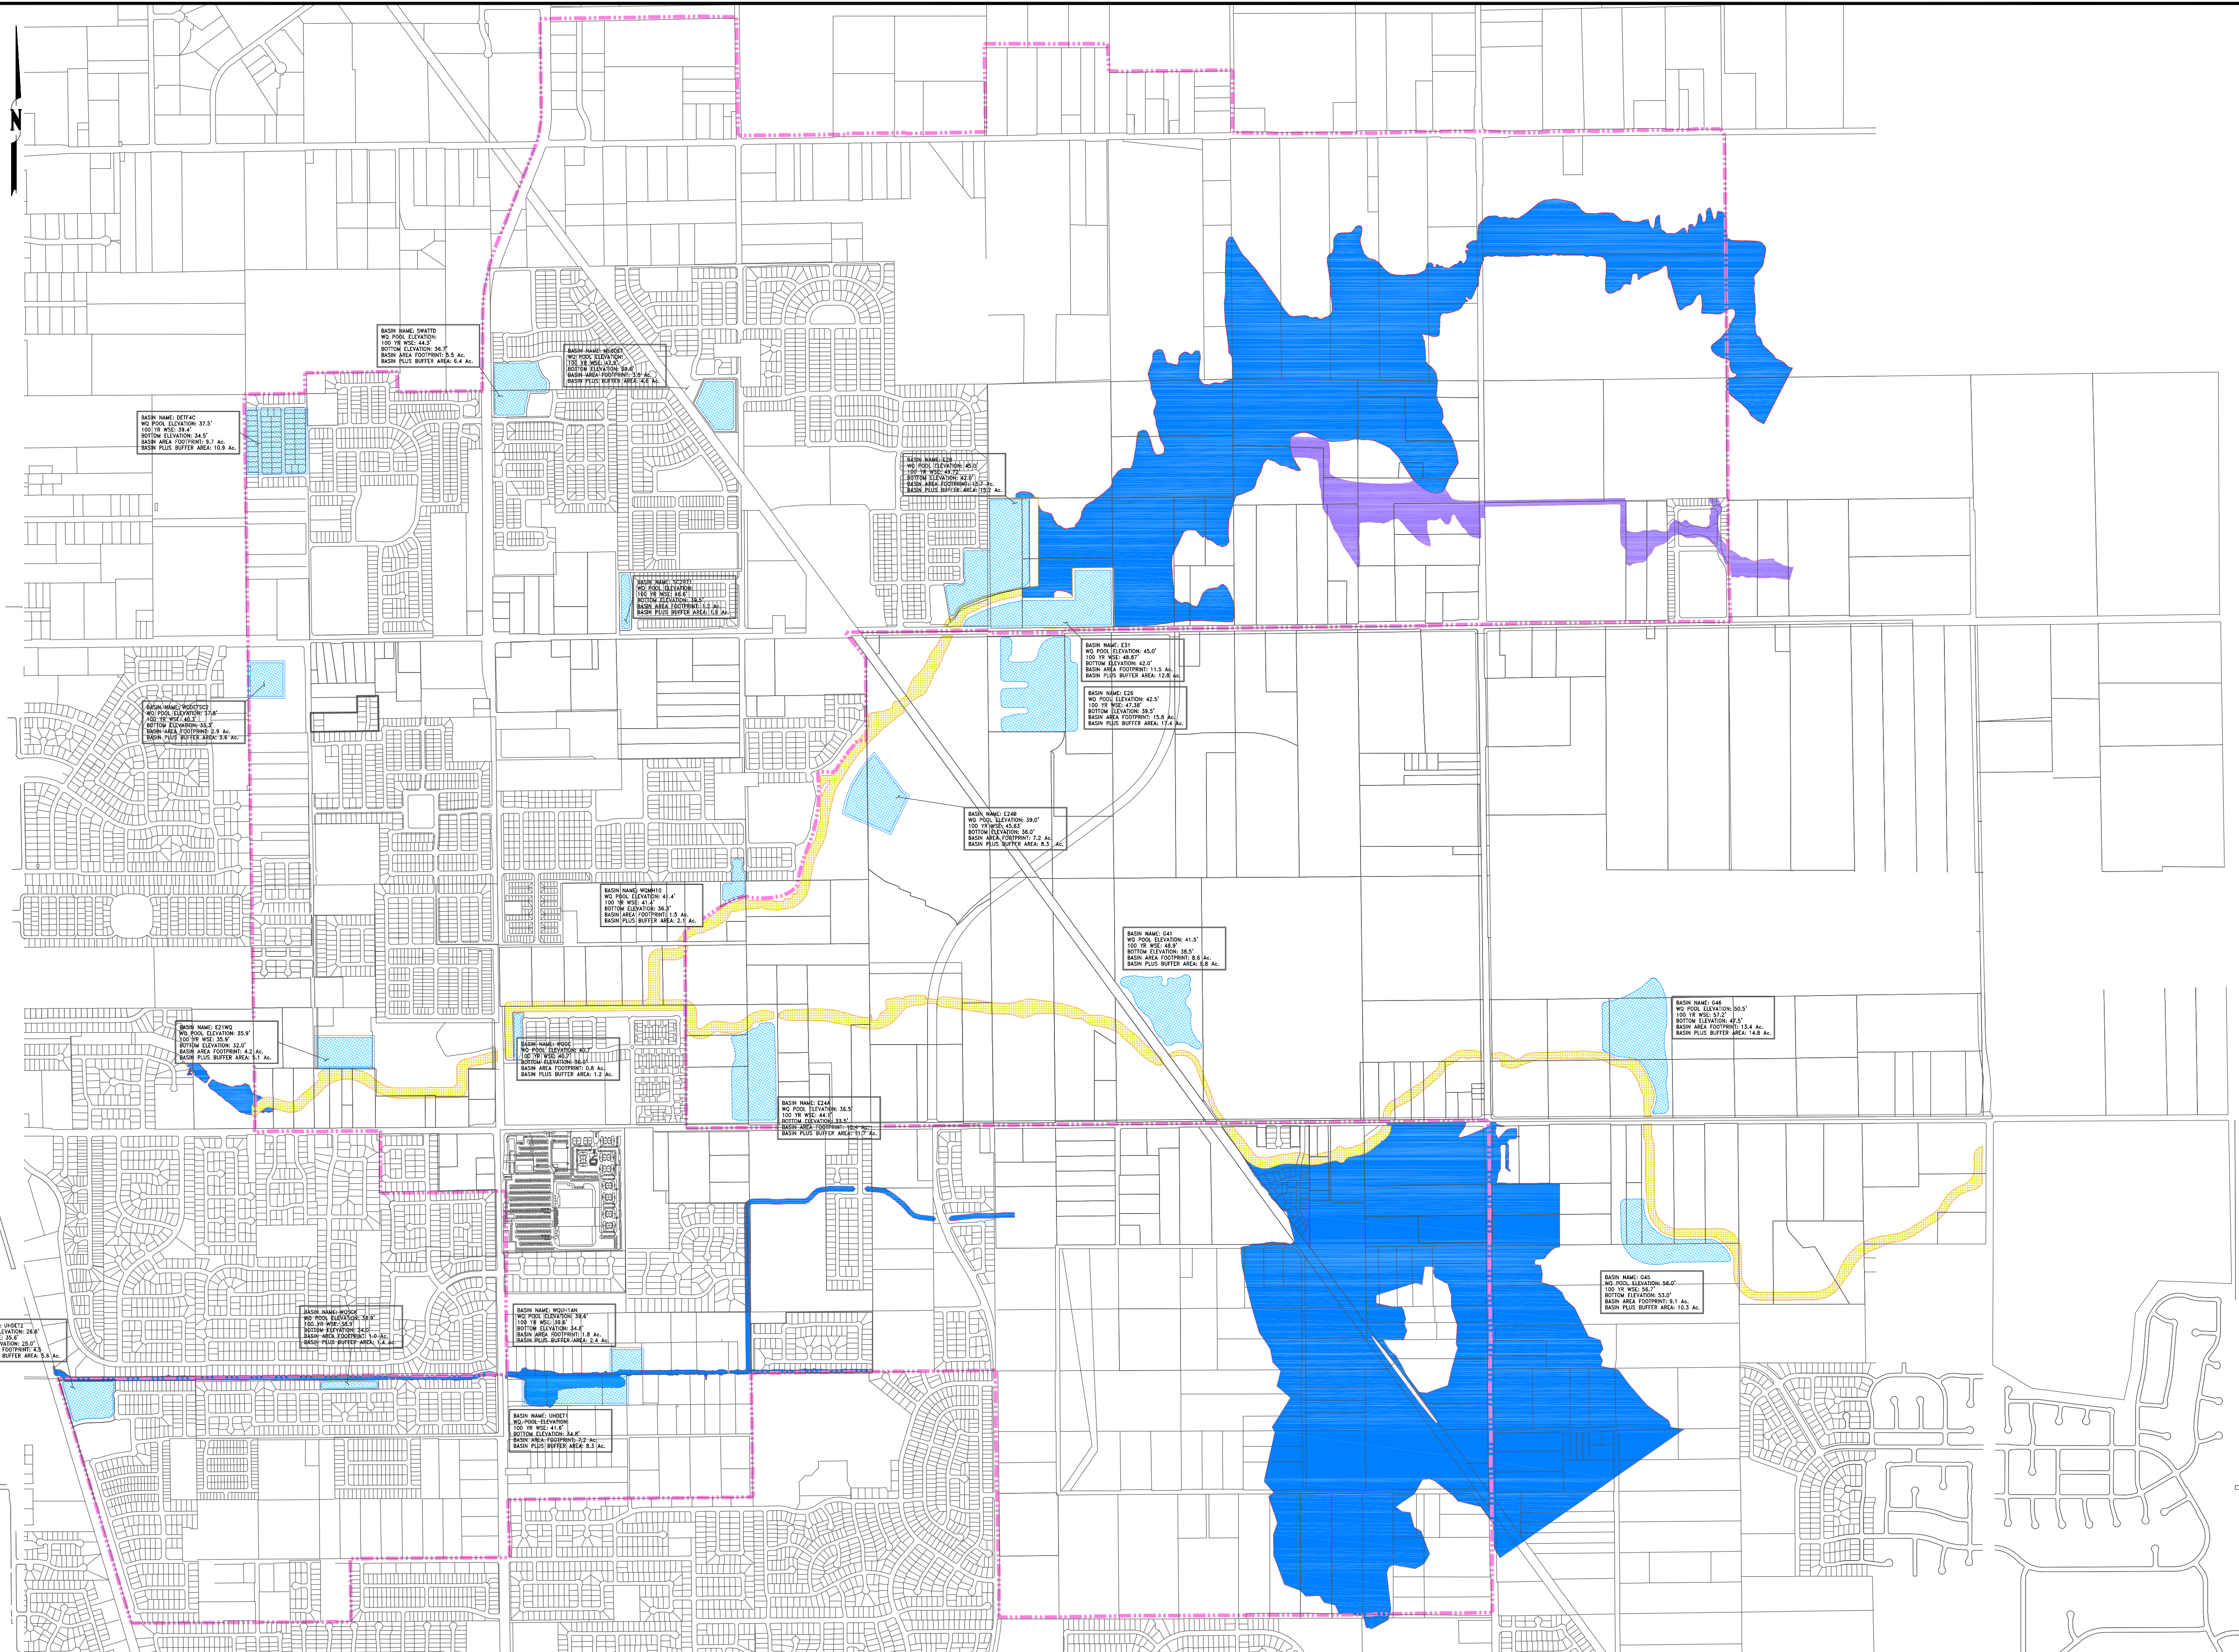

BASIN NAME: DETAC
NO POOL ELEVATION: 37.5'
100 YR WSEL: 38.4'
BOTTOM ELEVATION: 34.5'
BASIN AREA FOOTPRINT: 8.7 AC.
BASIN PLUS BUFFER AREA: 10.9 AC.

NO POOL ELEVATION:
100 YR WSEL: 44.5'
BOTTOM ELEVATION: 36.5'
BASIN AREA FOOTPRINT: 8.5 AC.
BASIN PLUS BUFFER AREA: 6.4 AC.


NO POOL ELEVATION: 40.0'
100 YR WSEL: 42.0'
BOTTOM ELEVATION: 37.0'
BASIN AREA FOOTPRINT: 10.7 AC.
BASIN PLUS BUFFER AREA: 13.7 AC.


BASIN NAME: E31
NO POOL ELEVATION: 45.0'
100 YR WSEL: 46.0'
BOTTOM ELEVATION: 42.0'
BASIN AREA FOOTPRINT: 11.1 AC.
BASIN PLUS BUFFER AREA: 12.8 AC.

BASIN PLUS BUFFER AREA: 17.4 AC.

BASIN NAME: E24B
NO POOL ELEVATION: 39.0'
100 YR WSEL: 45.0'
BOTTOM ELEVATION: 36.0'
BASIN AREA FOOTPRINT: 7.3 AC.
BASIN PLUS BUFFER AREA: 8.3 AC.

NO POOL ELEVATION: 41.4'
100 YR WSEL: 44.4'
BOTTOM ELEVATION: 38.5'
BASIN AREA FOOTPRINT: 1.5 AC.
BASIN PLUS BUFFER AREA: 2.3 AC.

BASIN NAME: G41
NO POOL ELEVATION: 41.5'
100 YR WSEL: 46.0'
BOTTOM ELEVATION: 38.5'
BASIN AREA FOOTPRINT: 8.4 AC.
BASIN PLUS BUFFER AREA: 6.8 AC.




BASIN NAME: E24A
NO POOL ELEVATION: 36.5'
100 YR WSEL: 44.0'
BOTTOM ELEVATION: 33.0'
BASIN AREA FOOTPRINT: 10.9 AC.
BASIN PLUS BUFFER AREA: 11.0 AC.

BASIN NAME: G48
NO POOL ELEVATION: 50.5'
100 YR WSEL: 52.0'
BOTTOM ELEVATION: 47.5'
BASIN AREA FOOTPRINT: 11.4 AC.
BASIN PLUS BUFFER AREA: 14.8 AC.






BASIN PLUS BUFFER AREA: 10.3 AC.

DRAWN BY: L.J.H. DESIGN BY: B.A.T.

CHECKED BY: B.A.T. DWG: IP-2.dwg

REVISION	DATE	DESCRIPTION	APPROVED	DATE

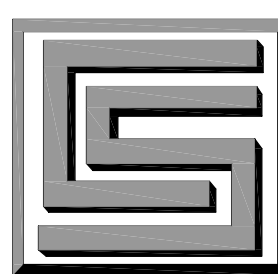

CIVIL ENGINEERING SOLUTIONS, INC.
1325 Howe Avenue, Suite 202
Sacramento CA. 95825
(916) 563 - 7300 fax (916) 563 - 7362

**FLORIN VINEYARD GAP COMMUNITY PLAN
INDIVIDUAL PROJECTS WITH
POST PROJECT FLOODPLAIN BOUNDARY**
SACRAMENTO COUNTY
CALIFORNIA

DATE: 4/2008
SCALE: 1"=850'
W.O. NO. 2004.21A

SHEET
IP-2
OF
2