


LEGEND

- PROPOSED TRAIL
- UTILITY EASEMENT AREA
- OPEN SPACE CORRIDOR LIMIT

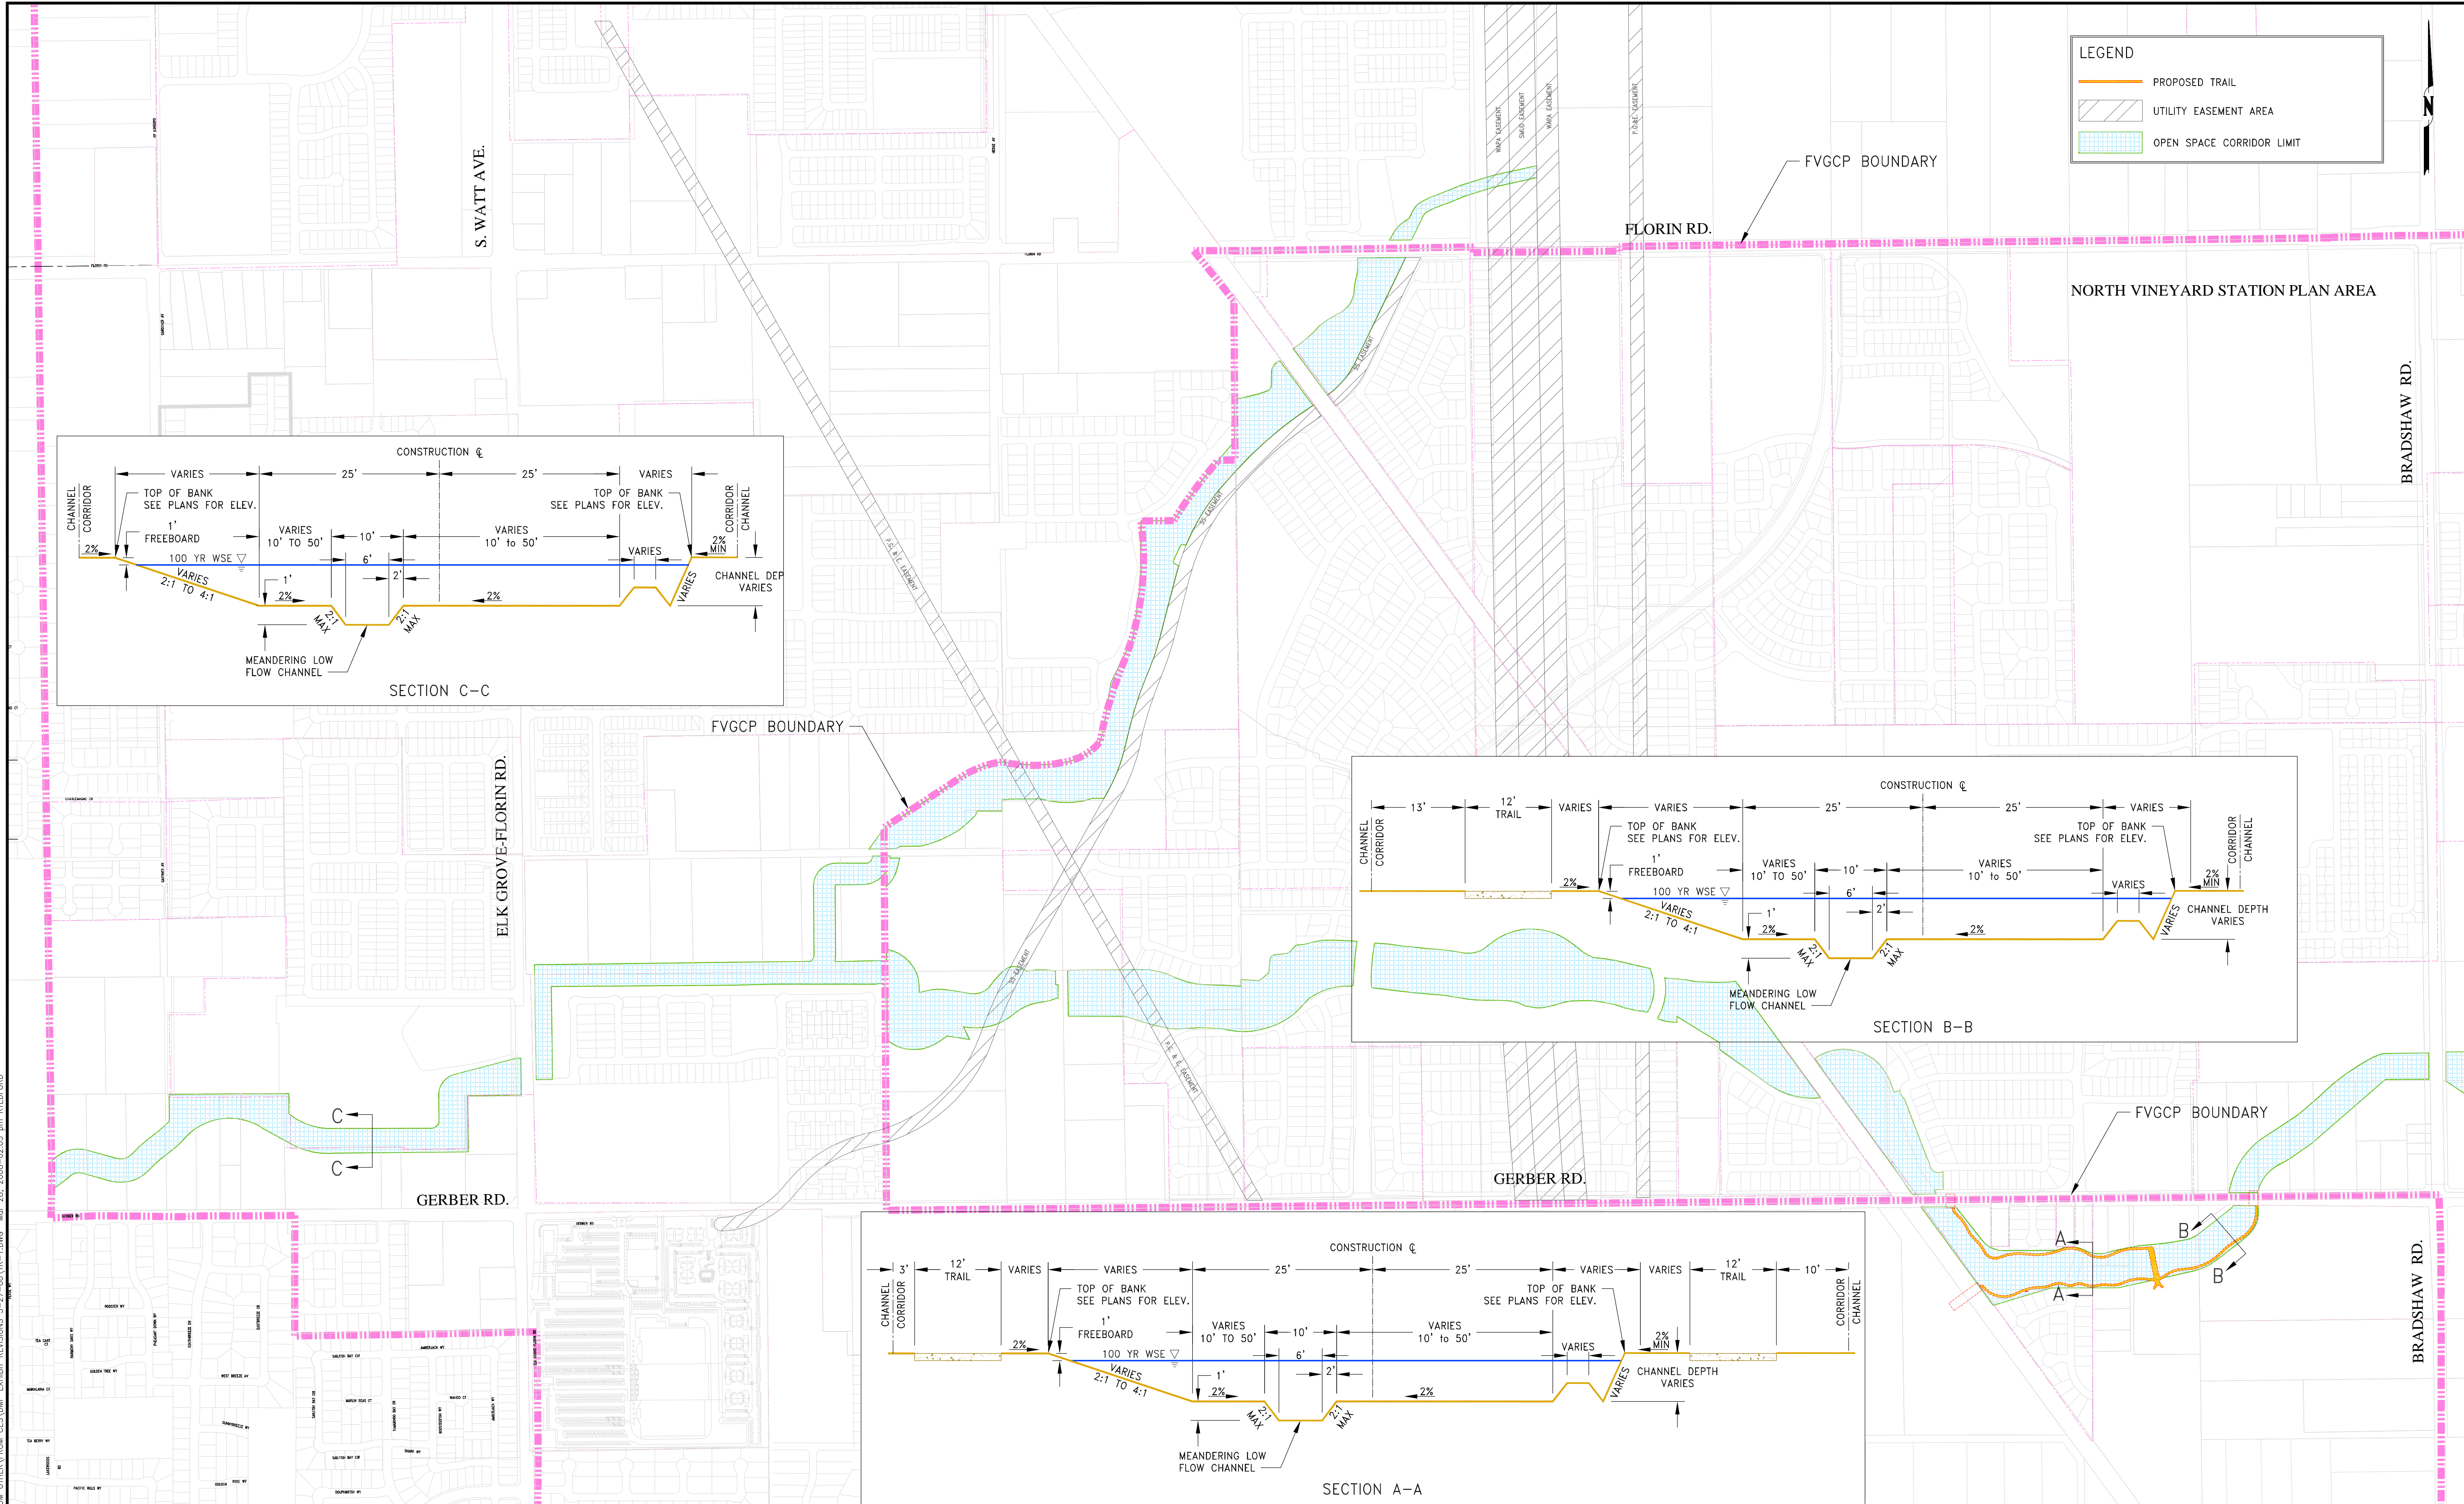

DRAWN BY: L.J.H. DESIGN BY: B.A.T.
 CHECKED BY: B.A.T. DWG: TR-1.dwg
 Dwg: P:\Projects\2004.21A\eng_shts

REVISION	DATE	DESCRIPTION	APPROVED	DATE

CIVIL ENGINEERING SOLUTIONS
 1325 Howe Avenue, Suite 202
 Sacramento CA. 95825
 (916) 563 - 7300 fax (916) 563 - 7362

FLORIN VINEYARD GAP COMMUNITY PLAN TRAIL EXHIBIT
 SACRAMENTO COUNTY CALIFORNIA

DATE: 03-27-08
 SCALE: 1"=400'
 SHEET TR-1 OF 1
 W.O. NO. 2004.21A

L:\SACRAMENTO\07148\00\FROM OTHER\FROM CES\DWG\TR-1.dwg Mar 28, 2008-02:03 pm RIEDFORD