


LEGEND

- AREA TO BE FILLED TO PROVIDE 1' OF FREEBOARD
- FLOODPLAIN LIMIT WITHOUT FILL
- TOP OF BANK CHANNEL LIMIT
- WATER QUALITY OR DETENTION BASIN
- STREAM ALIGNMENT
- X SECTION LINE
- DETENTION BASIN IDENTIFIER

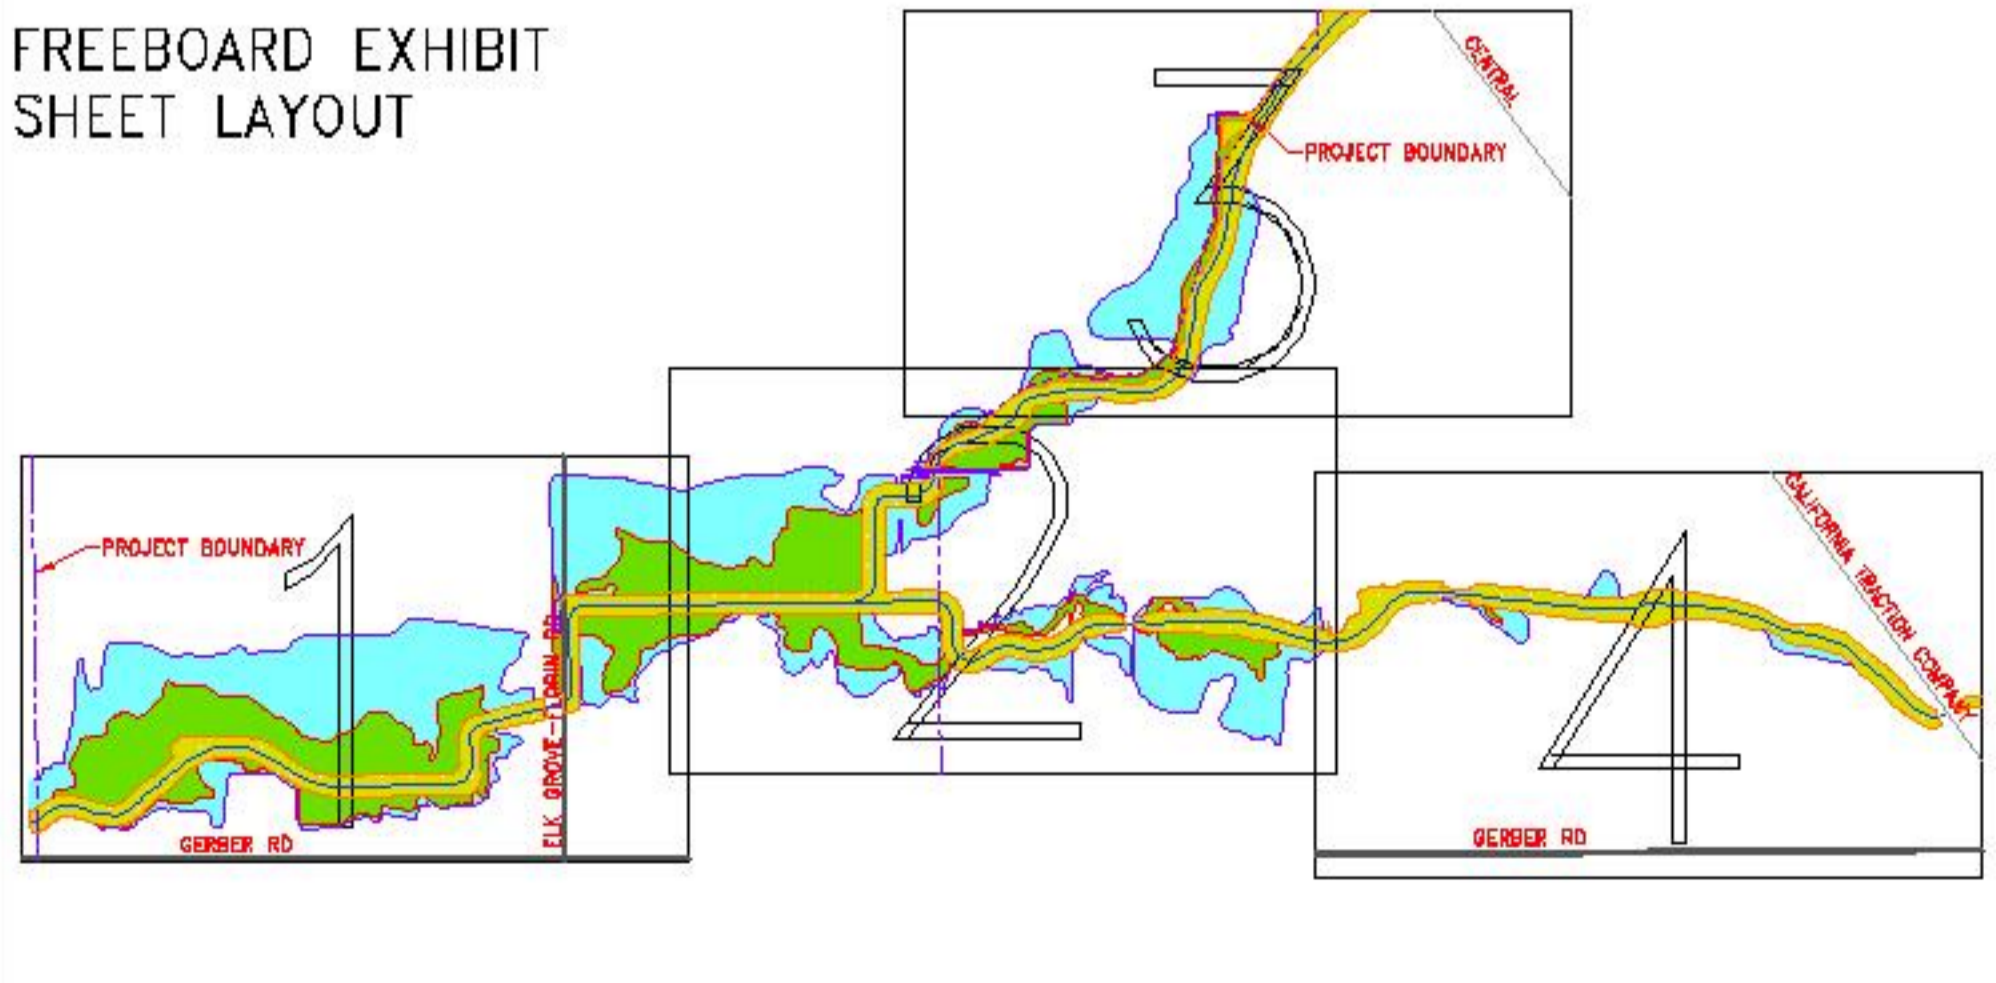

P:\PROJECTS\2004\21A\ENG\SHOTS\FB-4.DWG Jan 14, 2008 - 10:38 pm THOMASPLUMMER

DRAWN BY: L.J.H. DESIGN BY: B.A.T.
 CHECKED BY: R.H. DWG: FB-4.dwg
 Dwg. _____

REVISION	DATE	DESCRIPTION	APPROVED	DATE



CIVIL ENGINEERING SOLUTIONS, INC.
 1325 Howe Avenue, Suite 202
 Sacramento CA. 95825
 (916) 563 - 7300 fax (916) 563 - 7362

**FLORIN VINEYARD GAP COMMUNITY PLAN
 FREEBOARD EXHIBIT
 WITH LAGUNA SPILL**

SACRAMENTO COUNTY CALIFORNIA

DATE: 10/2007
 SCALE: 1"=100'
 SHEET FB-4 OF 7
 W.O. NO. 2004.21A