



FREEBOARD EXHIBIT SHEET LAYOUT

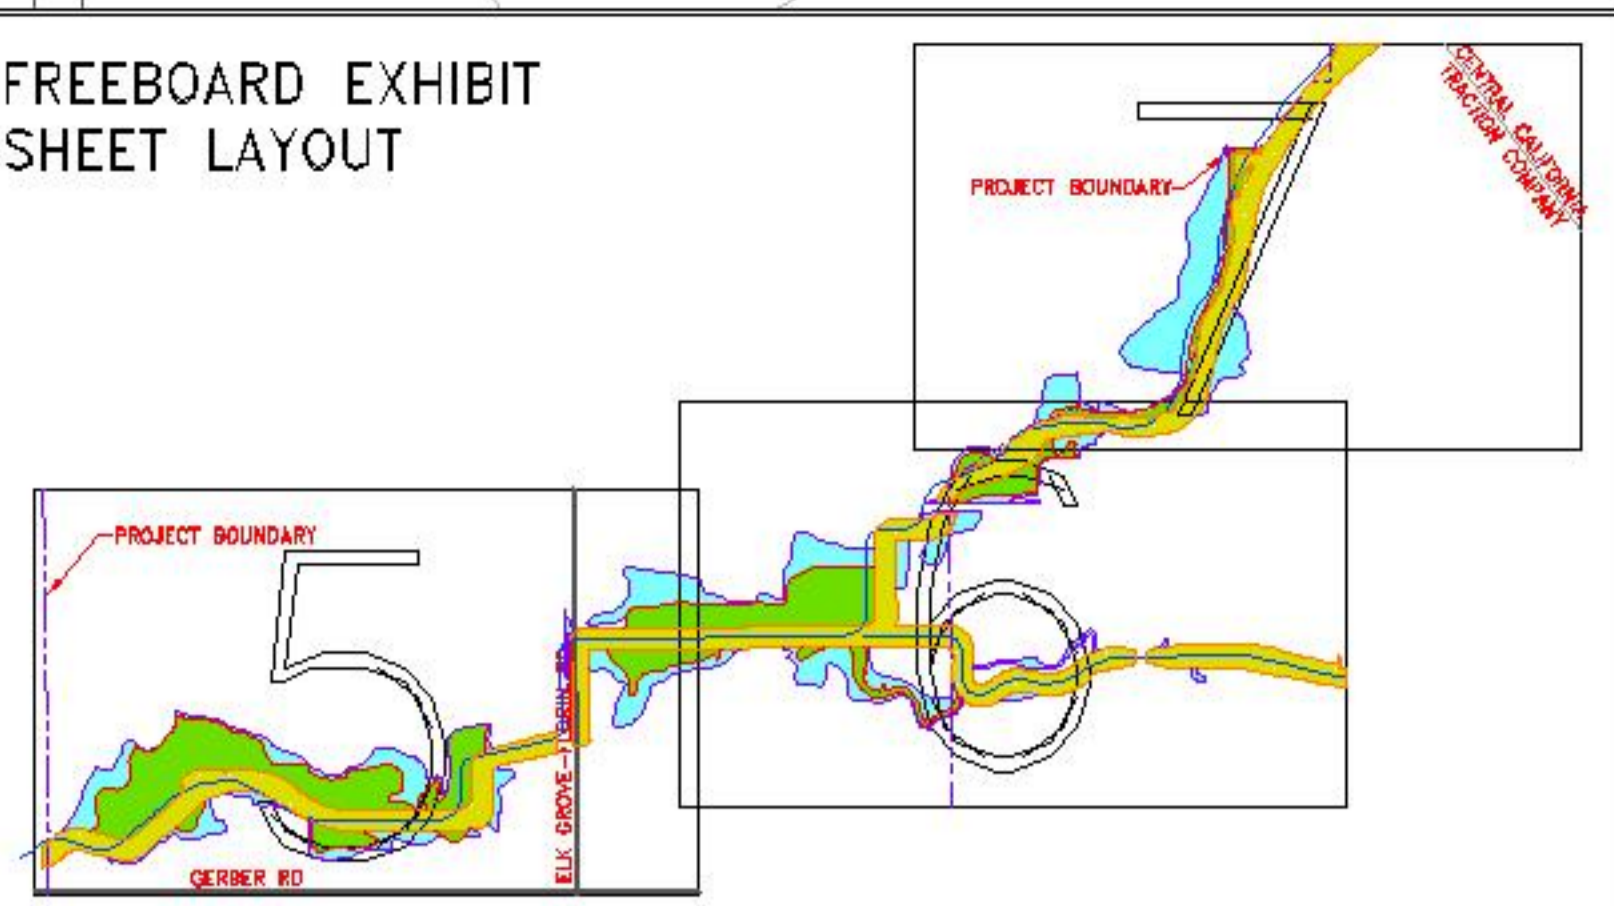

LEGEND

- AREA TO BE FILLED TO PROVIDE 1' OF FREEBOARD
- FLOODPLAIN LIMIT WITHOUT FILL
- TOP OF BANK CHANNEL LIMIT
- WATER QUALITY OR DETENTION BASIN
- STREAM ALIGNMENT
- X SECTION LINE
- DETENTION BASIN IDENTIFIER

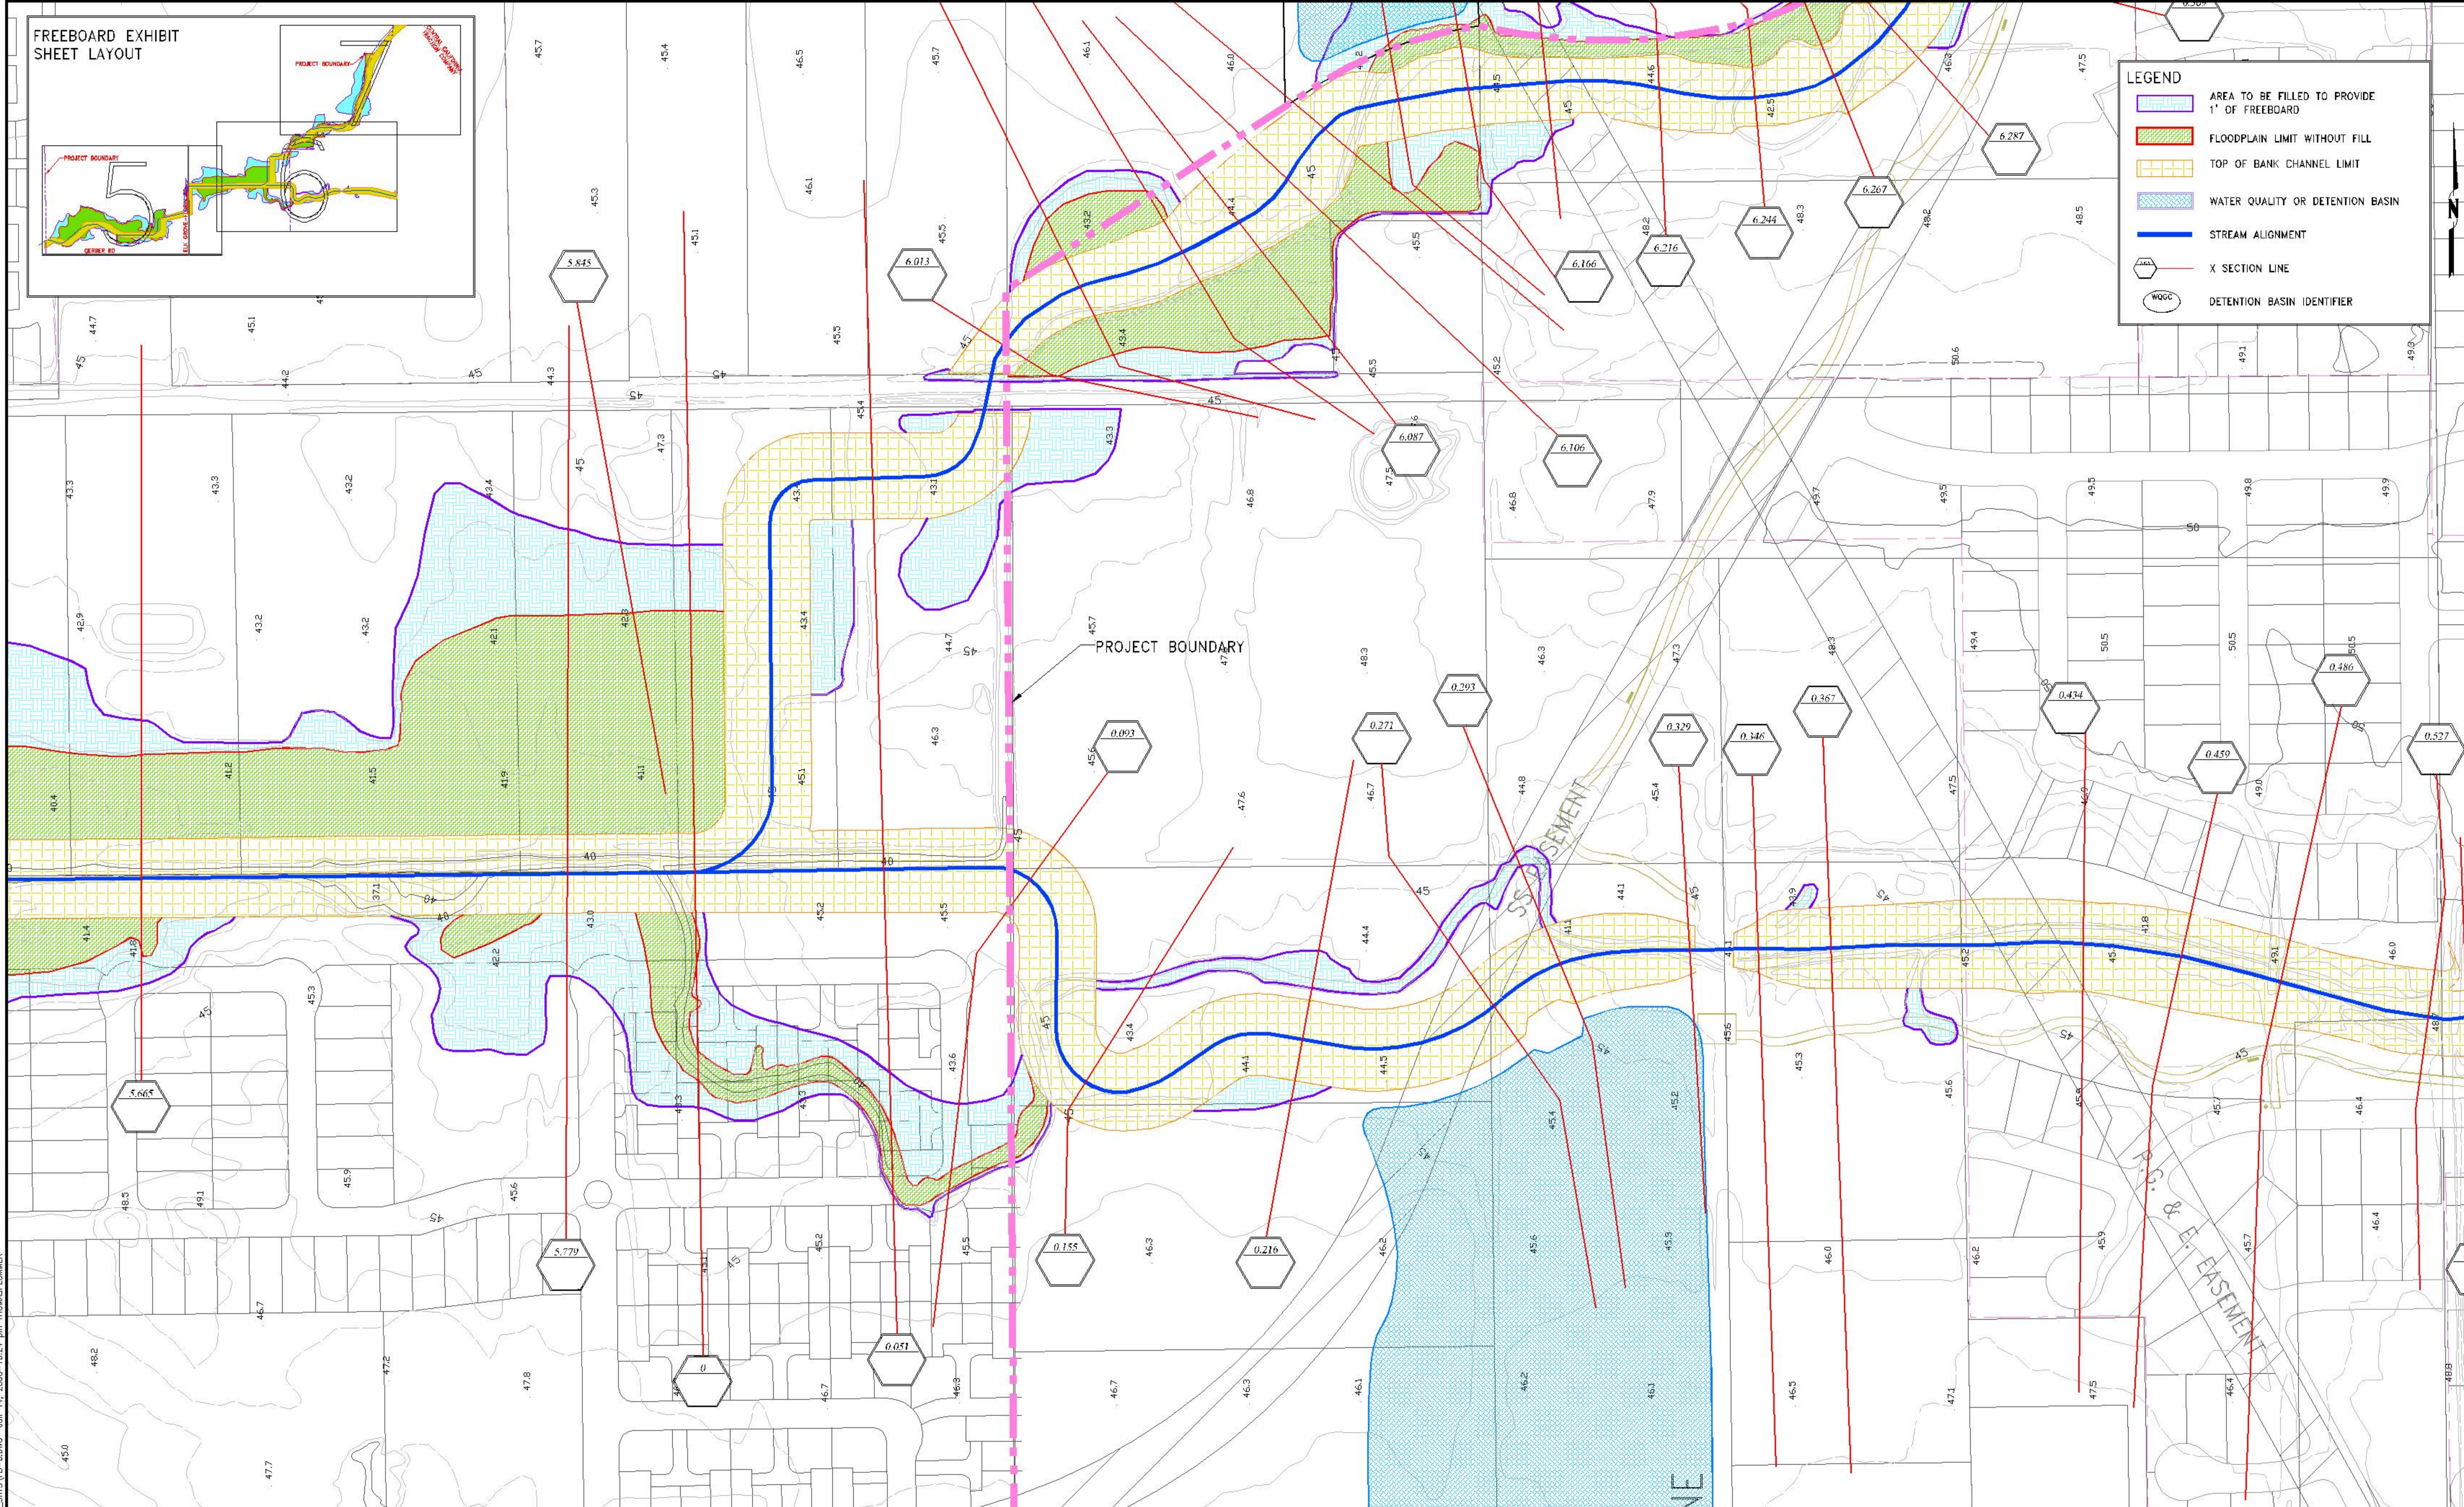

P:\PROJECTS\2004\21A\ENG\SHITS\FB-6.DWG Jan 14, 2008 - 10:24 pm THOMASPLUMMER

DRAWN BY: L.J.H.	DESIGN BY: B.A.T.
CHECKED BY: R.H.	DWG: FB-6.dwg
Dwg. _____	

REVISION	DATE	DESCRIPTION	APPROVED	DATE



CIVIL ENGINEERING SOLUTIONS, INC.
 1325 Howe Avenue, Suite 202
 Sacramento CA, 95825
 (916) 563 - 7300 fax (916) 563 - 7362

**FLORIN VINEYARD GAP COMMUNITY PLAN
 FREEBOARD EXHIBIT
 WITHOUT LAGUNA SPILL**

SACRAMENTO COUNTY CALIFORNIA

DATE: 10/2007	SHEET FB-6 OF 7
SCALE: 1"=100'	
W.O. NO. 2004.21A	