


- LEGEND**
- ELDER UNIONHOUSE WATERSHED BOUNDARY
  - PIPESHED LIMIT
  - PIPESHED NAME
  - NVSSP DETENTION BASIN IDENTIFIER
  - W.Q.B./D.B. WATER QUALITY BASIN OR DETENTION BASIN LABEL
  - WATER QUALITY OR DETENTION BASIN
  - UTILITY EASEMENT AREA
  - OPEN SPACE CORRIDOR LIMIT
  - AREAS REQUIRING LOCAL WATER QUALITY TREATMENT
  - PROPOSED STORM DRAIN TRUNK
  - EXISTING STORM DRAIN TRUNK
  - STREAM
  - LOW FLOW STREAM
  - PROPOSED DITCH ALIGNMENT
  - TRUNK NODE NAME
  - EXISTING TRUNK NODE NAME

**ADVISORY NOTE:**  
THE IDENTIFIED TENTATIVE SUBDIVISION MAPS ARE NOT YET APPROVED AND AS SUCH SUBJECT TO REVISION.

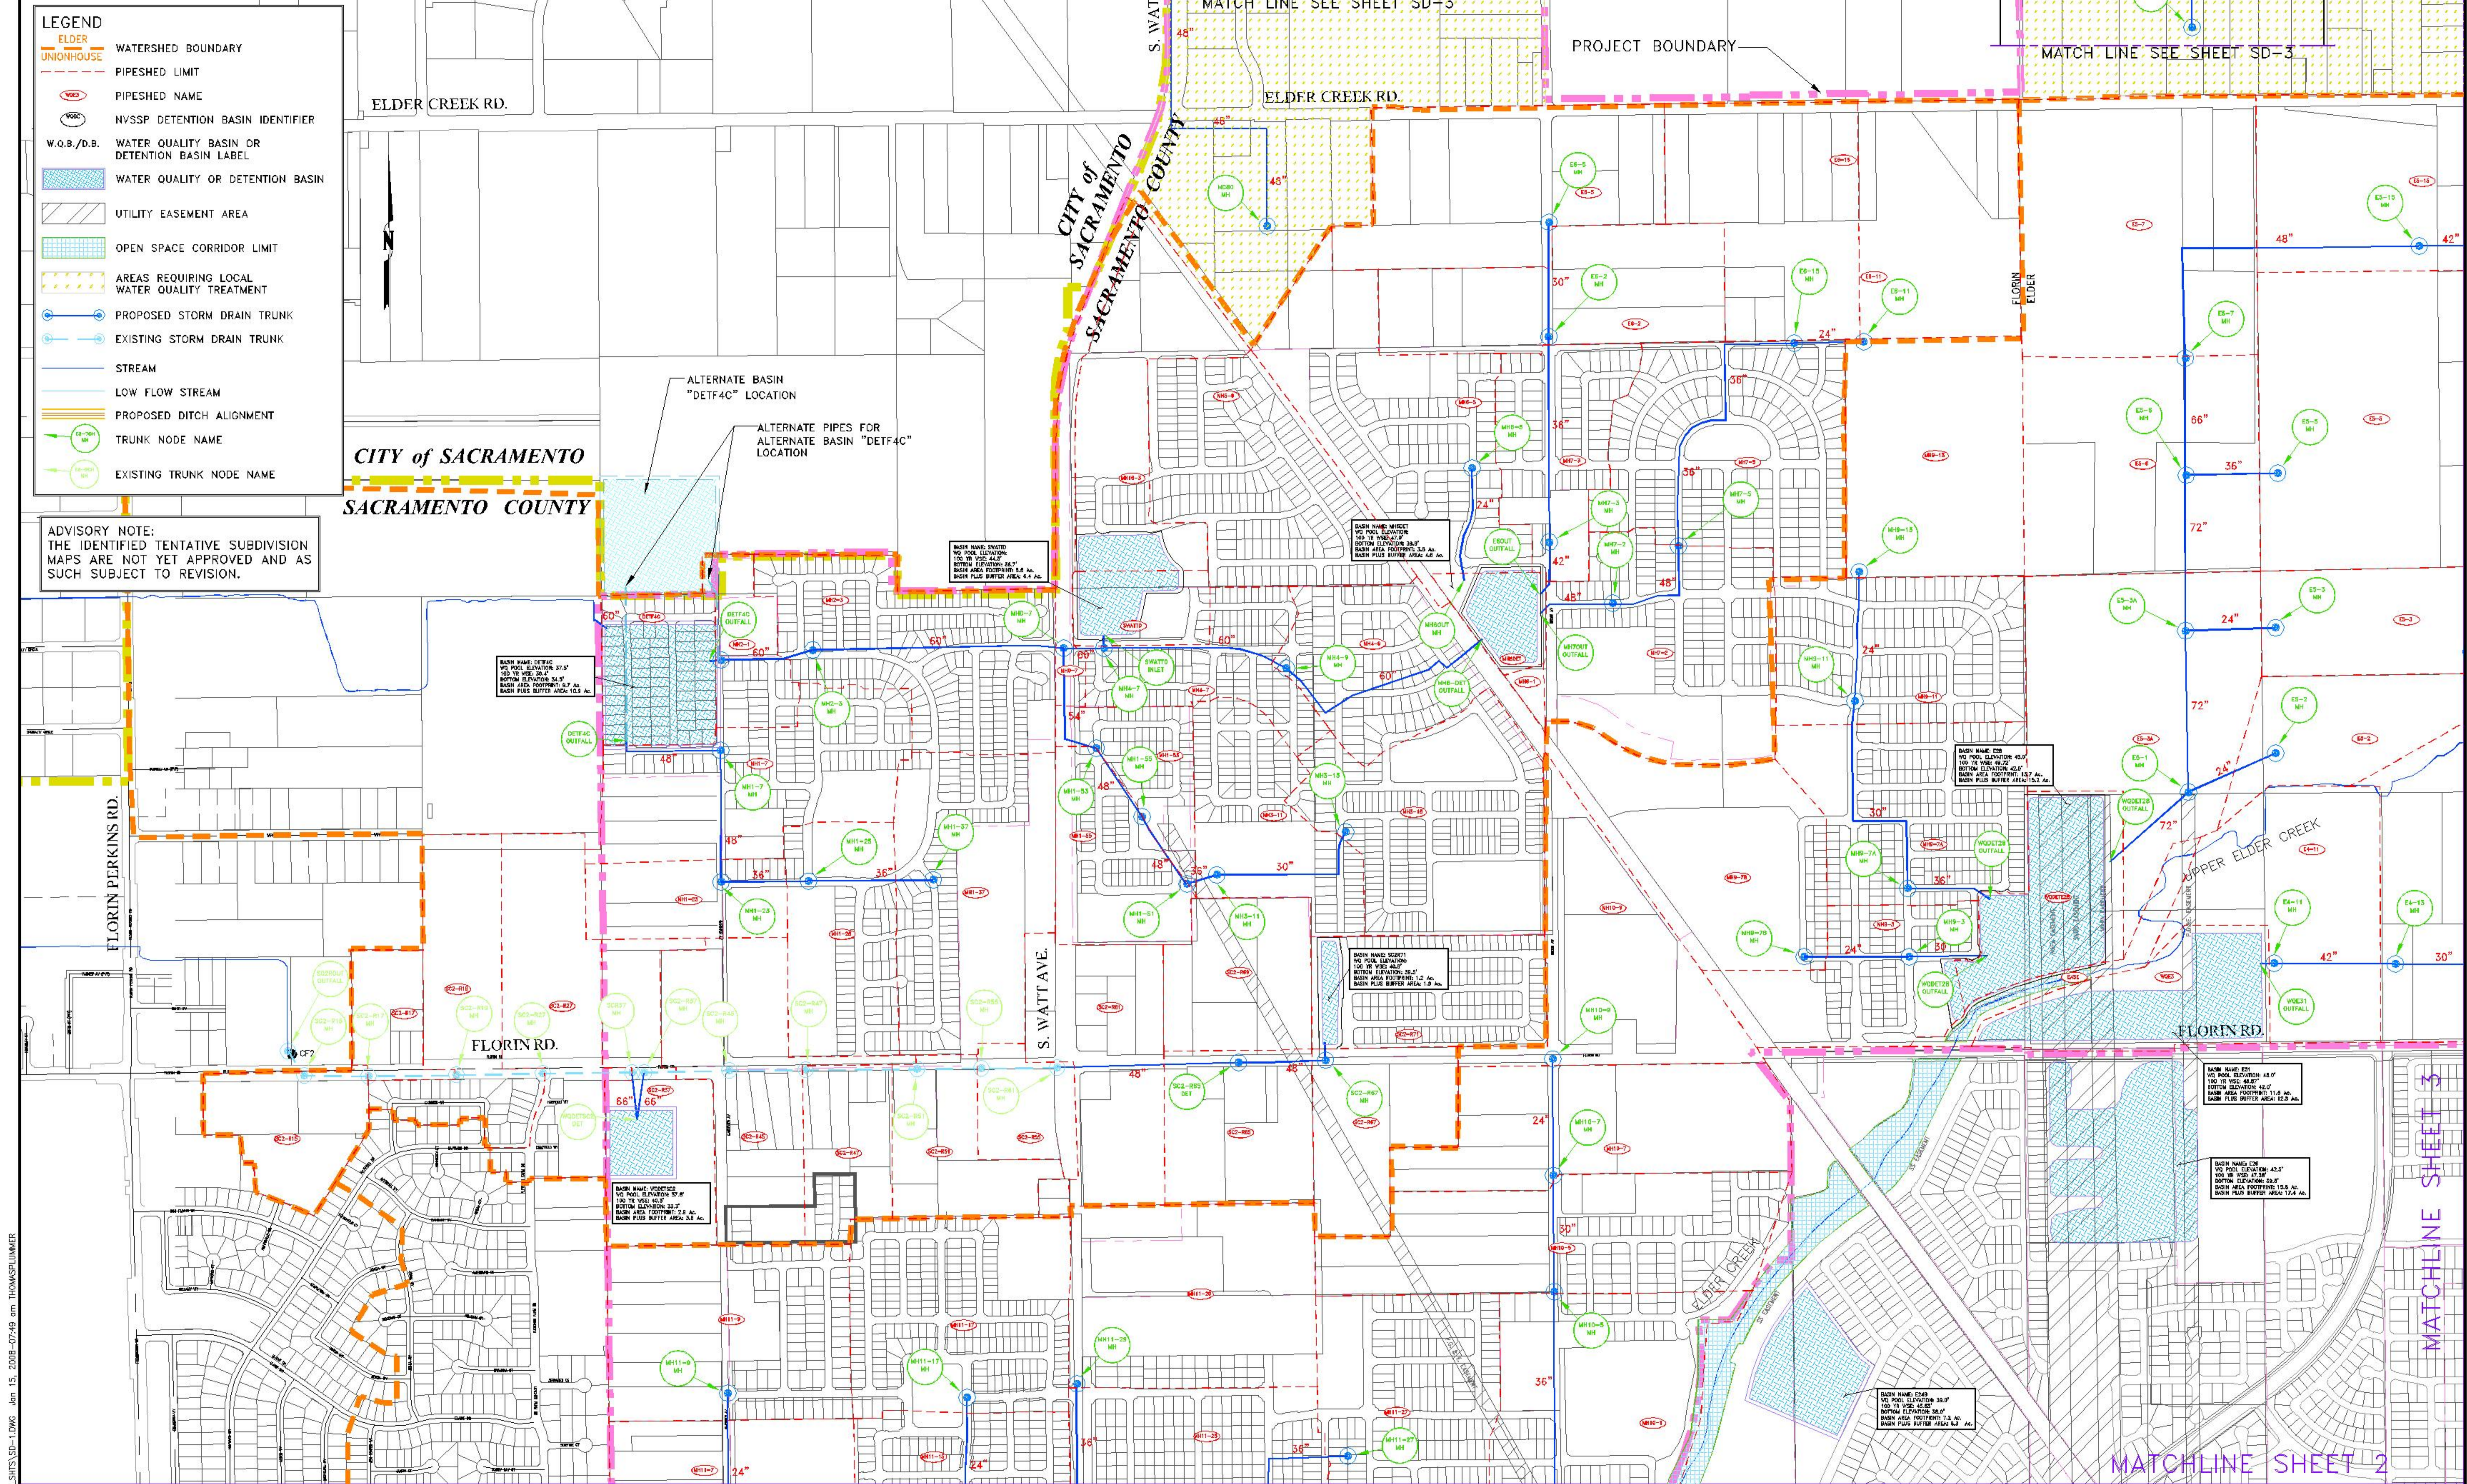

P:\PROJECTS\2004.21A\ENG\_SHTS\SD-1.DWG Jan 15, 2008 07:49 am THOMASPLUMMER

DRAWN BY: L.J.H.	DESIGN BY: B.A.T.
CHECKED BY: B.A.T.	DWG: SD-1.dwg
Dwg. P:\Projects\2004.21A\eng_shts	

REVISION	DATE	DESCRIPTION	APPROVED	DATE



**CIVIL ENGINEERING SOLUTIONS**  
1325 Howe Avenue, Suite 202  
Sacramento CA, 95825  
(916) 563 - 7300 fax (916) 563 - 7362

**FLORIN VINEYARD GAP COMMUNITY PLAN  
STORM DRAIN MASTER PLAN**

SACRAMENTO COUNTY CALIFORNIA

DATE: 10/2007  
SCALE: 1"=400'

SHEET SD-1  
OF 4

MATCHLINE SHEET 2

MATCHLINE SHEET 3