


LEGEND

- WATERSHED BOUNDARY
- PIPESHED LIMIT
- PIPESHED NAME
- NVSSP DETENTION BASIN IDENTIFIER
- W.Q.B./D.B. WATER QUALITY BASIN OR DETENTION BASIN LABEL
- WATER QUALITY OR DETENTION BASIN
- UTILITY EASEMENT AREA
- OPEN SPACE CORRIDOR LIMIT
- AREAS REQUIRING LOCAL WATER QUALITY TREATMENT
- PROPOSED STORM DRAIN TRUNK
- EXISTING STORM DRAIN TRUNK
- STREAM
- LOW FLOW STREAM
- PROPOSED DITCH ALIGNMENT
- TRUNK NODE NAME
- EXISTING TRUNK NODE NAME

ADVISORY NOTE:
THE IDENTIFIED TENTATIVE SUBDIVISION MAPS ARE NOT YET APPROVED AND AS SUCH SUBJECT TO REVISION.

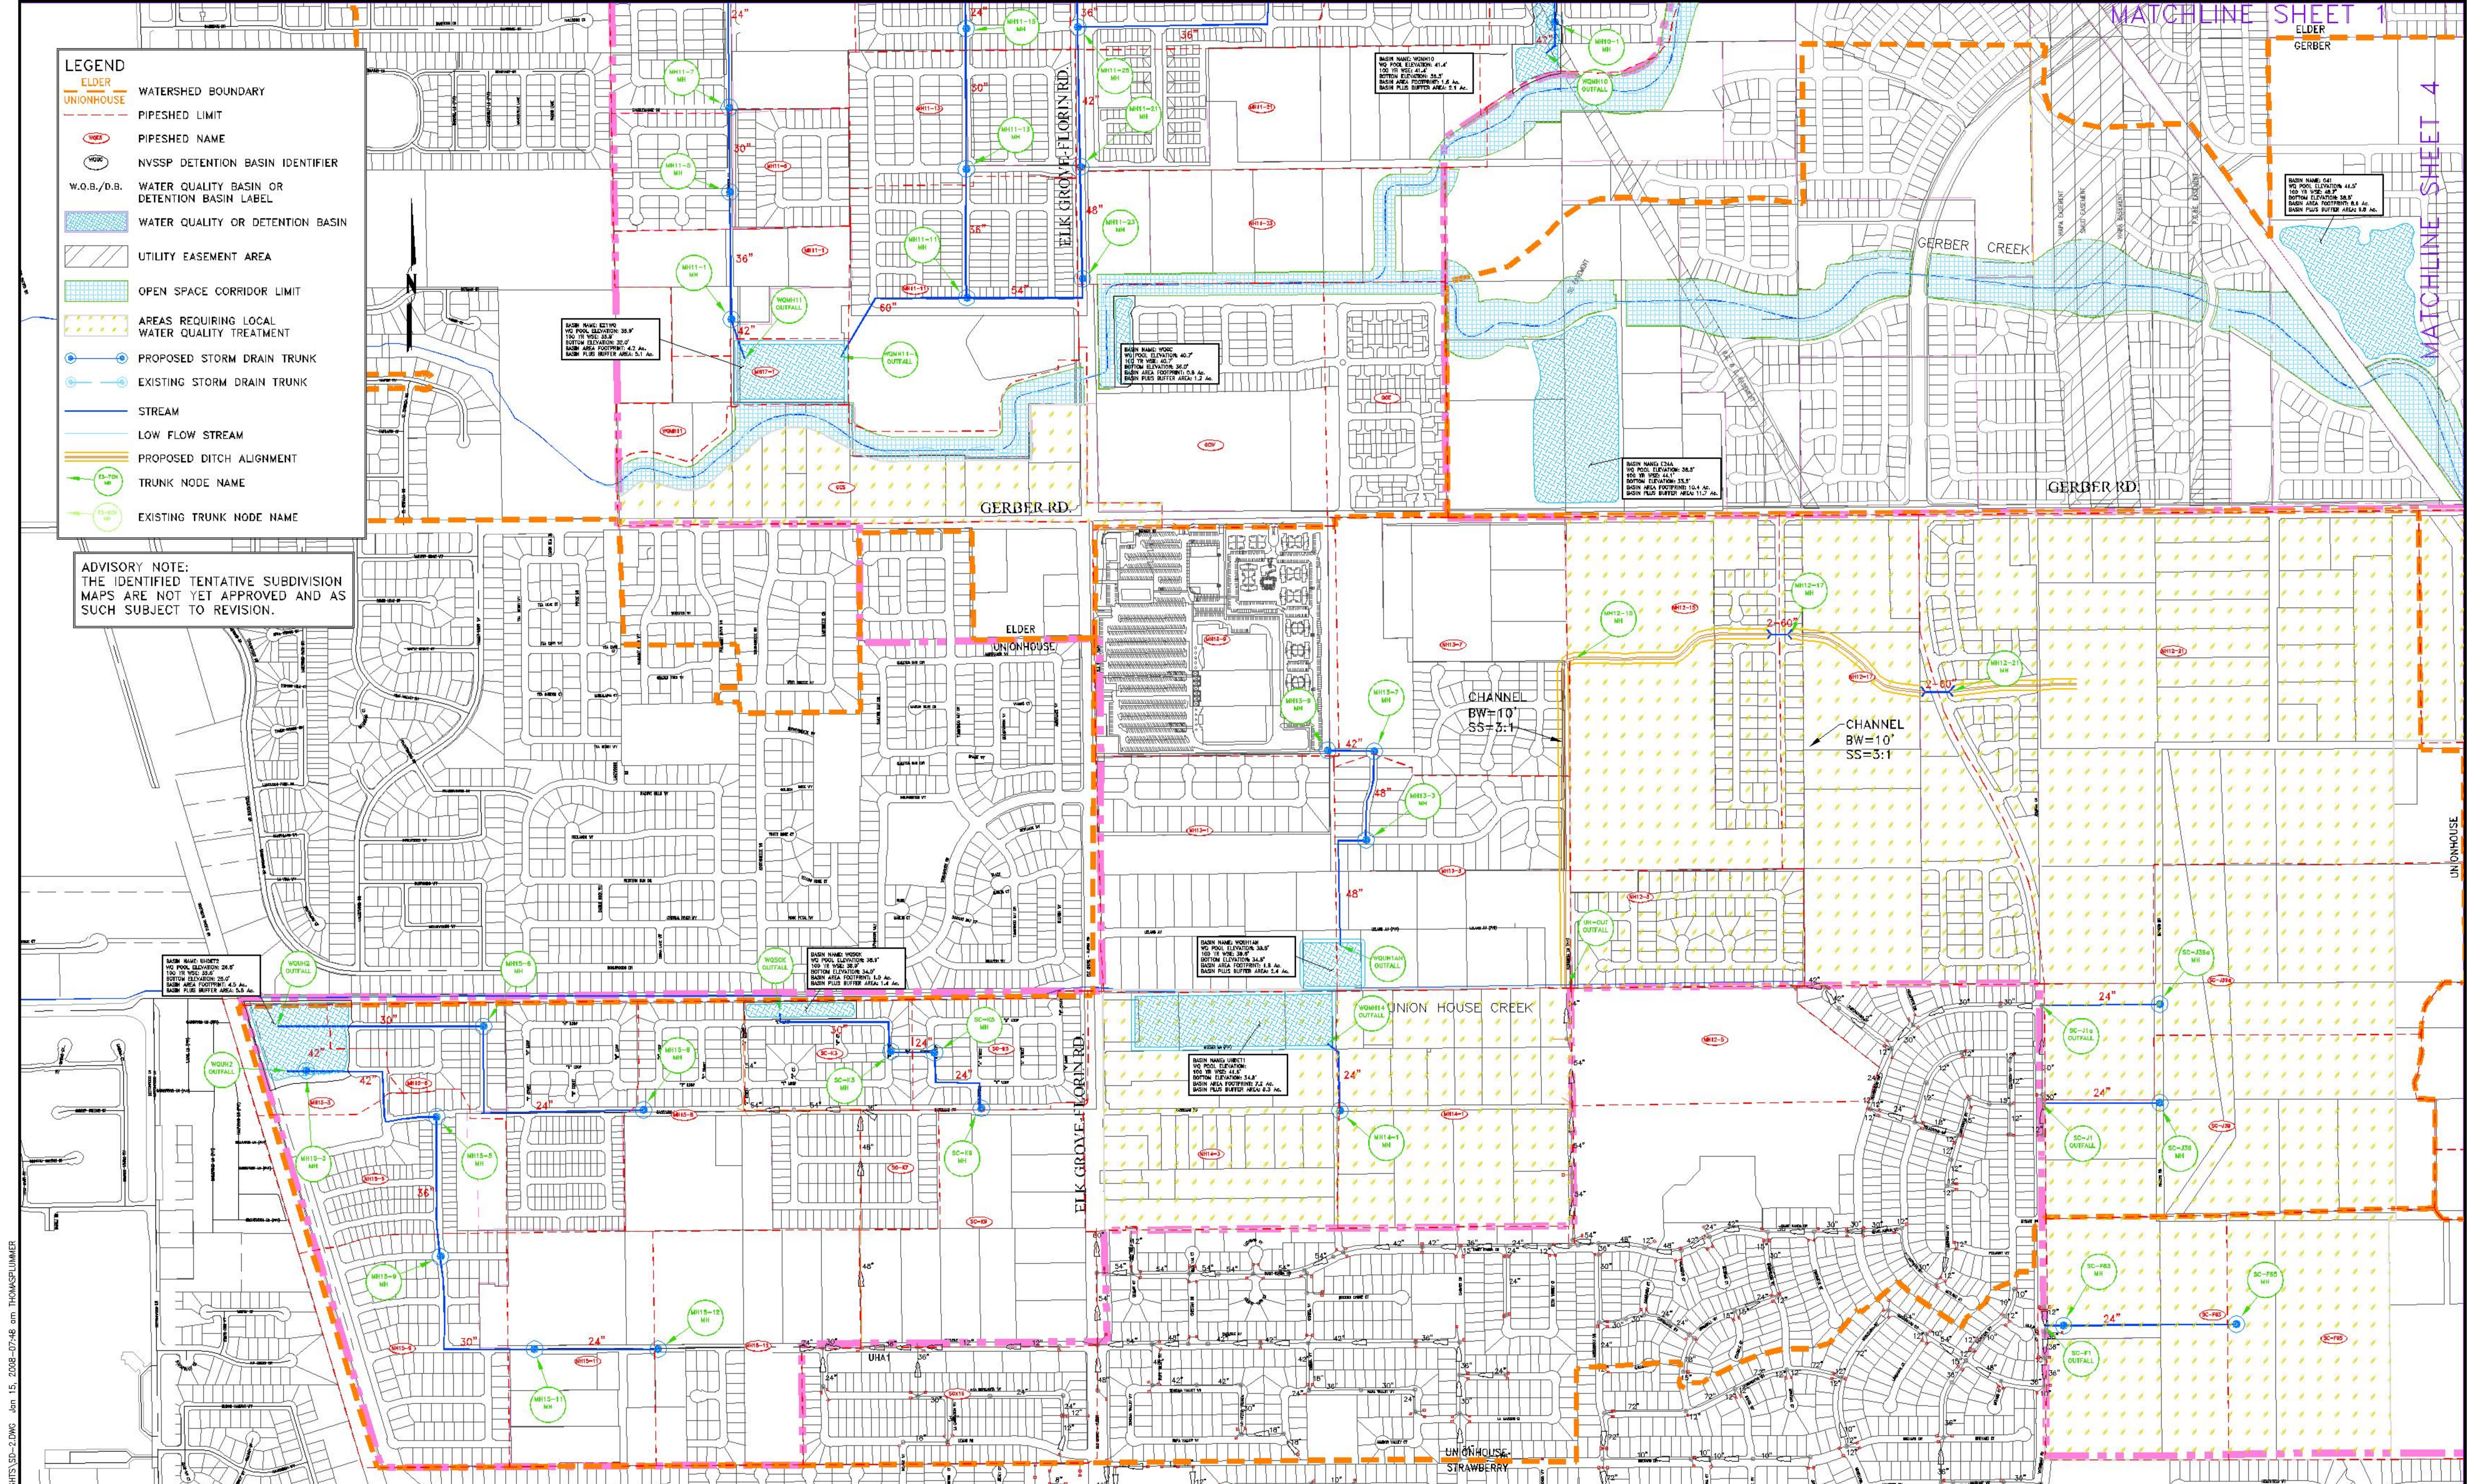

P:\PROJECTS\2004.21A\ENG_SHTS\SD-2.DWG Jan 15, 2008 10:48 am THOMASPLUMMER

DRAWN BY: L.J.H.	DESIGN BY: B.A.T.	
CHECKED BY: B.A.T.	DWG: SD-2.dwg	
Dwg. P:\Projects\2004.21A\eng_shts		

REVISION	DATE	DESCRIPTION	APPROVED	DATE

CIVIL ENGINEERING SOLUTIONS

1325 Howe Avenue, Suite 202
Sacramento CA. 95825
(916) 563 - 7300 fax (916) 563 - 7362

FLORIN VINEYARD GAP COMMUNITY PLAN

STORM DRAIN MASTER PLAN

DATE: 10/2007

SCALE: 1"=400'

SHEET SD-2

OF 4