


NOTE:
UNLESS OTHERWISE SPECIFIED
DETENTION BASIN LAYOUT AND
LOCATION ARE APPROXIMATE

ADVISORY NOTE:
THE IDENTIFIED TENTATIVE SUBDIVISION
MAPS ARE NOT YET APPROVED AND AS
SUCH SUBJECT TO REVISION.

- LEGEND**
- WATERSHED BOUNDARY
 - PIPESHED LIMIT
 - PIPESHED NAME
 - NVSSP DETENTION BASIN IDENTIFIER
 - W.Q.B./D.B. WATER QUALITY BASIN OR DETENTION BASIN LABEL
 - WATER QUALITY OR DETENTION BASIN
 - UTILITY EASEMENT AREA
 - OPEN SPACE CORRIDOR LIMIT
 - AREAS REQUIRING LOCAL WATER QUALITY TREATMENT
 - PROPOSED STORM DRAIN TRUNK
 - - - EXISTING STORM DRAIN TRUNK
 - STREAM
 - - - LOW FLOW STREAM
 - PROPOSED DITCH ALIGNMENT
 - TRUNK NODE NAME
 - EXISTING TRUNK NODE NAME
 - CONCEPTUAL TRAIL LOCATION WITHIN PVEP - FINAL LOCATION TO BE DETERMINED AT IMPROVEMENT PLAN DESIGN - TRAIL LOCATIONS OUTSIDE OF PLAN AREA NOT SHOWN.

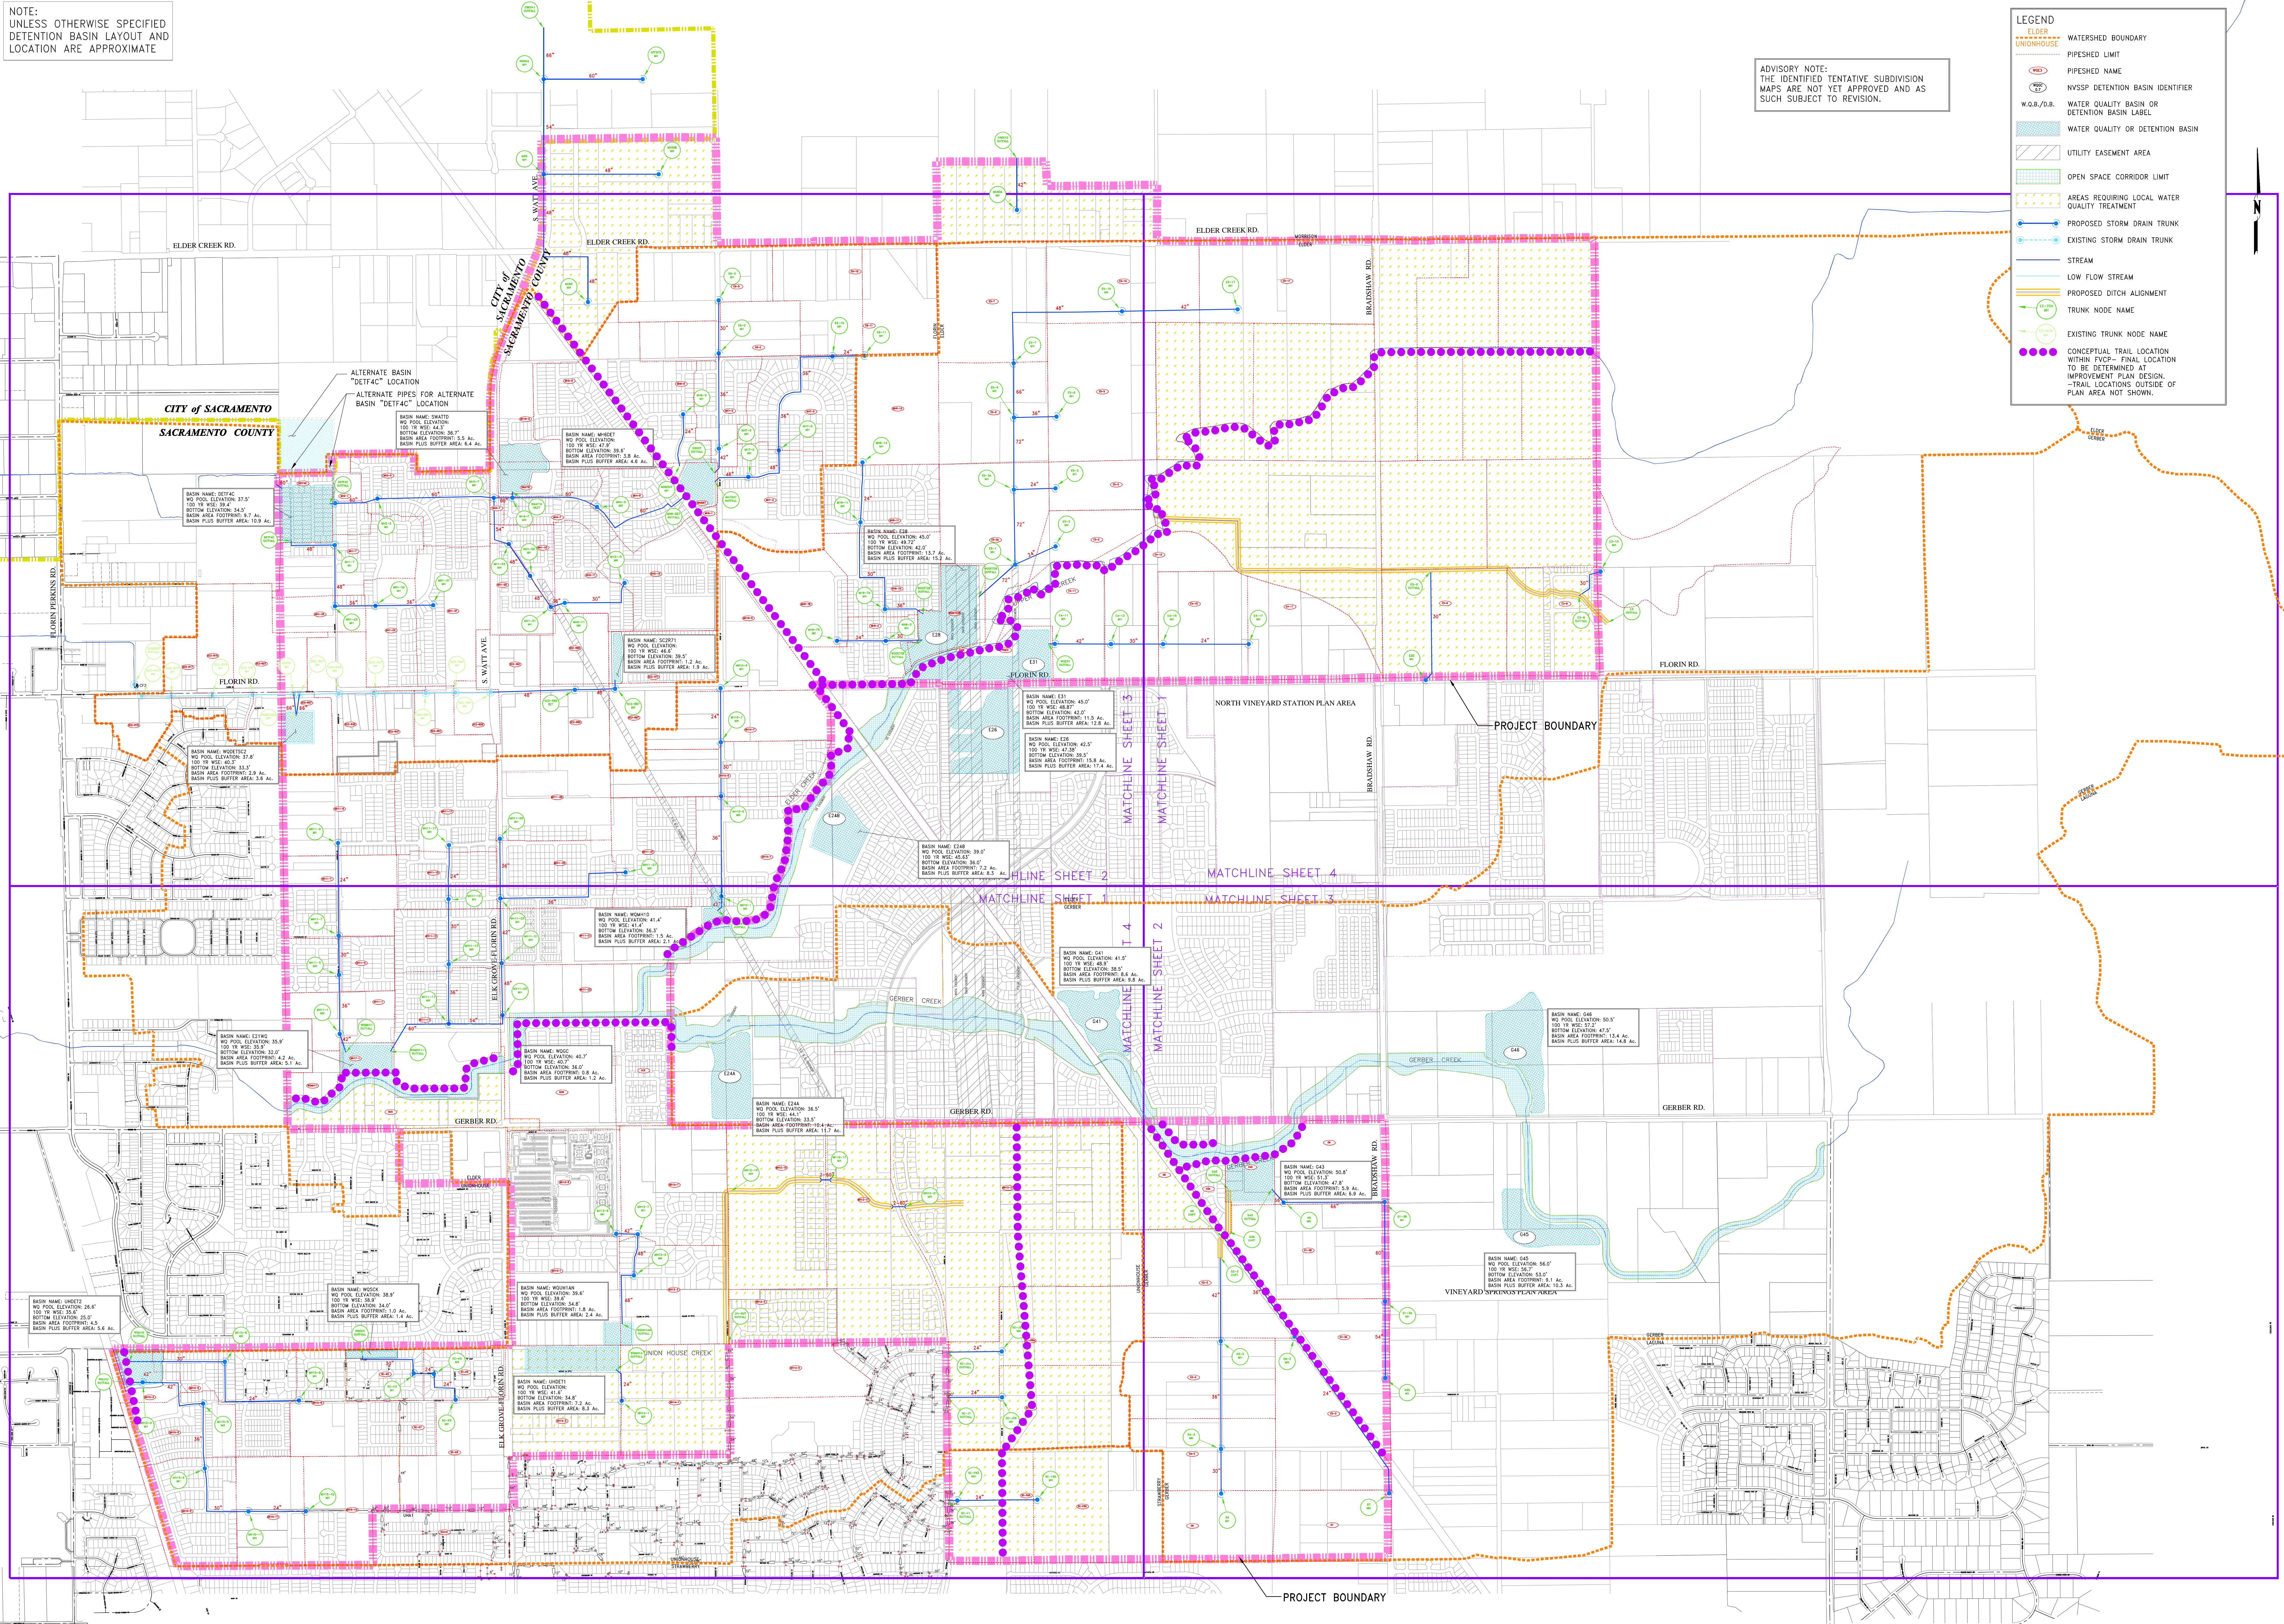

DRAWN BY: L.J.H. DESIGN BY: B.A.T.
CHECKED BY: B.A.T. DWG: SD.dwg

REVISION	DATE	DESCRIPTION	APPROVED	DATE

CIVIL ENGINEERING SOLUTIONS INC.
1325 Howe Avenue, Suite 202
Sacramento CA, 95825
(916) 563-7300
fax (916) 563-7362

**FLORIN VINEYARD GAP COMMUNITY PLAN
STORM DRAIN MASTER PLAN**

DATE: 03/2008
SCALE: 1"=600'

SHEET SD OF 1