


FIGURE 13. Preserve Detail Map-Sheet 10

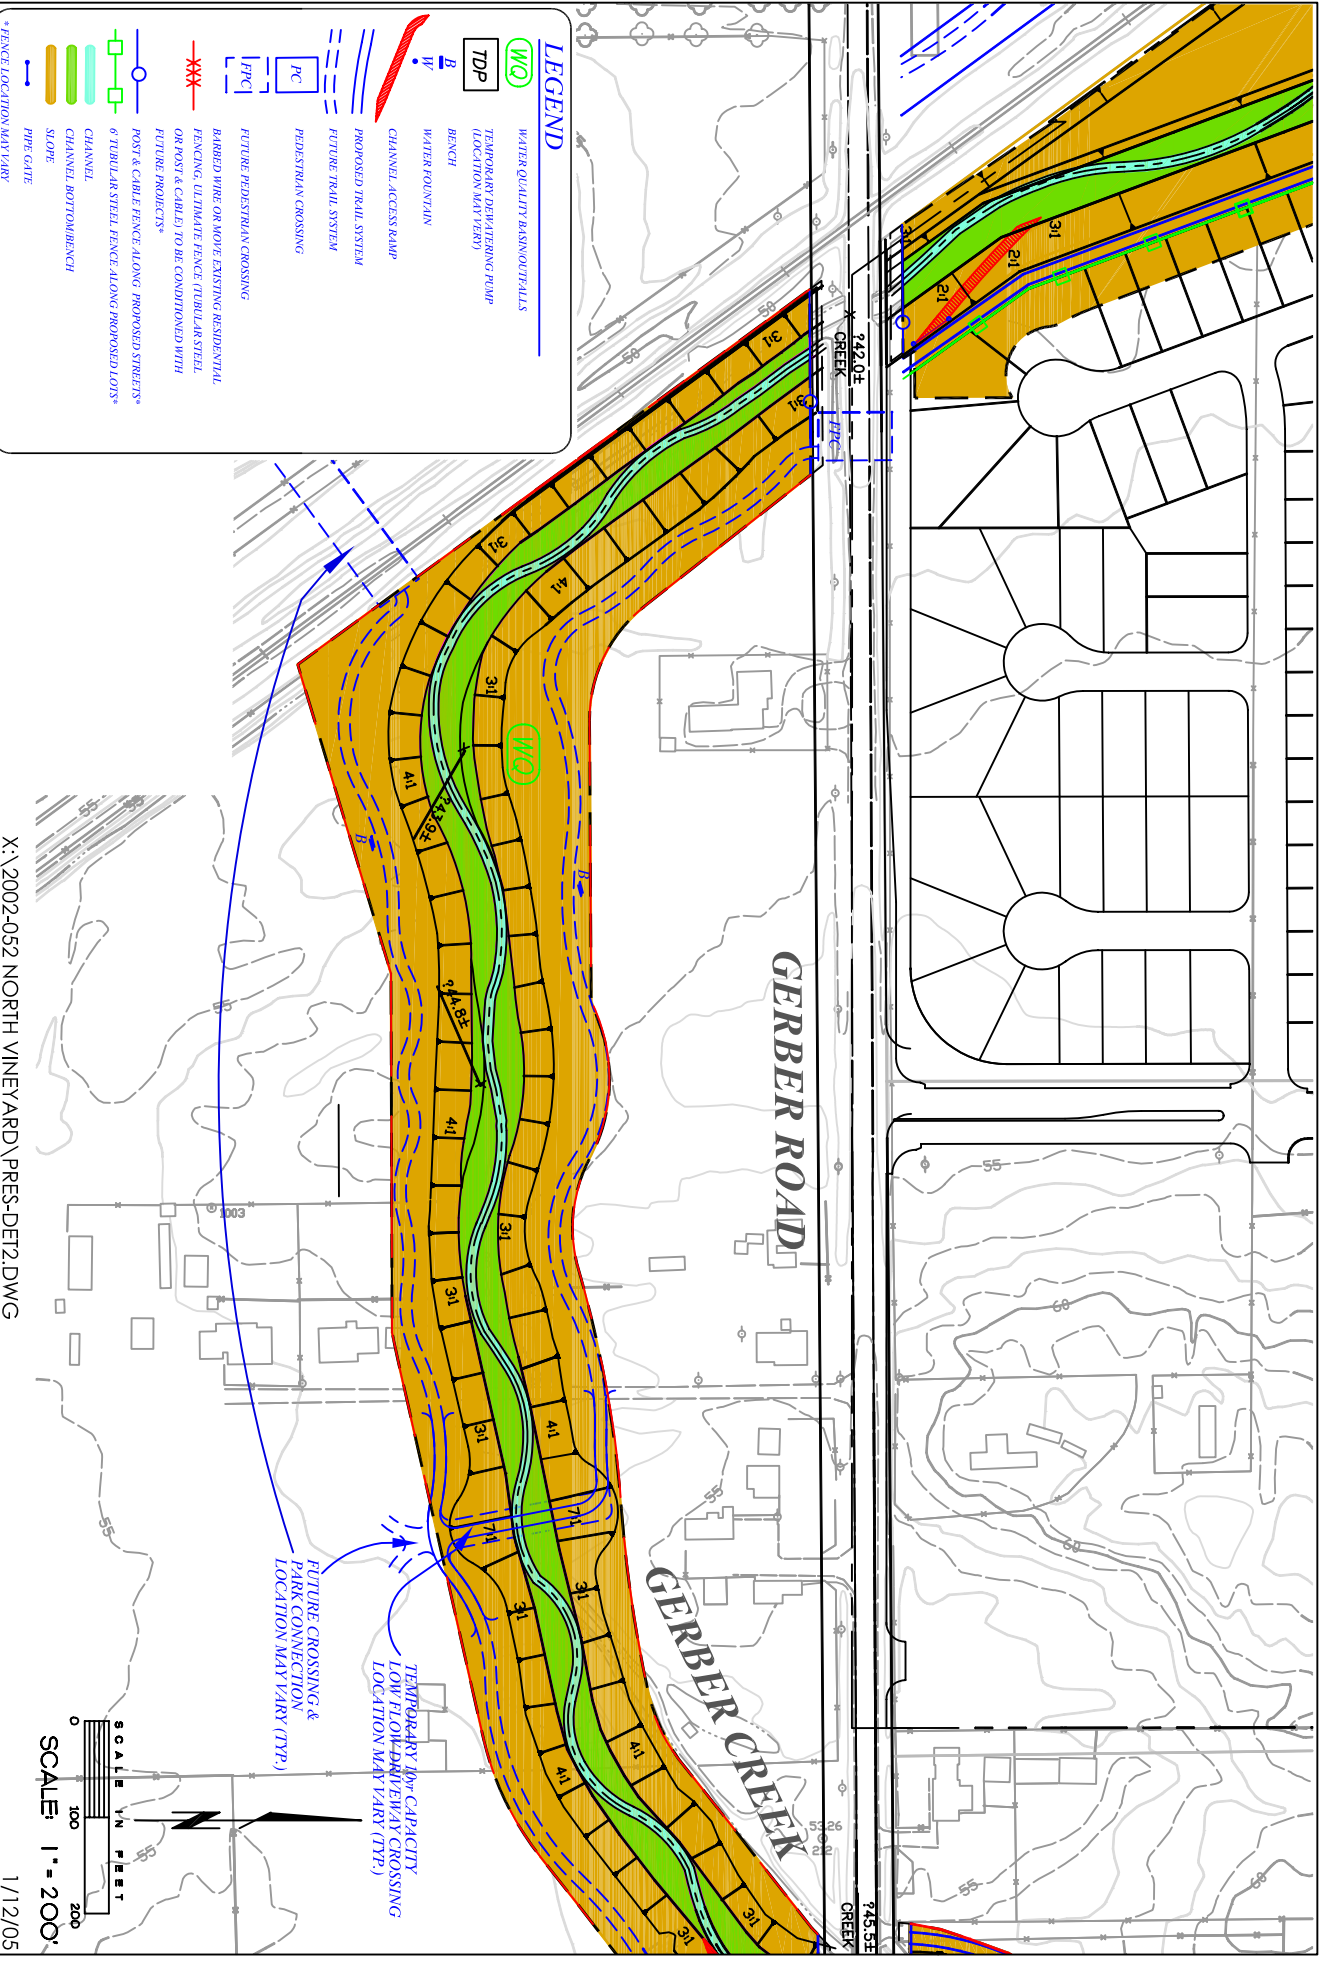

X:\2002-052 NORTH VINEYARD\PRES-DET12.DWG

1/12/05