



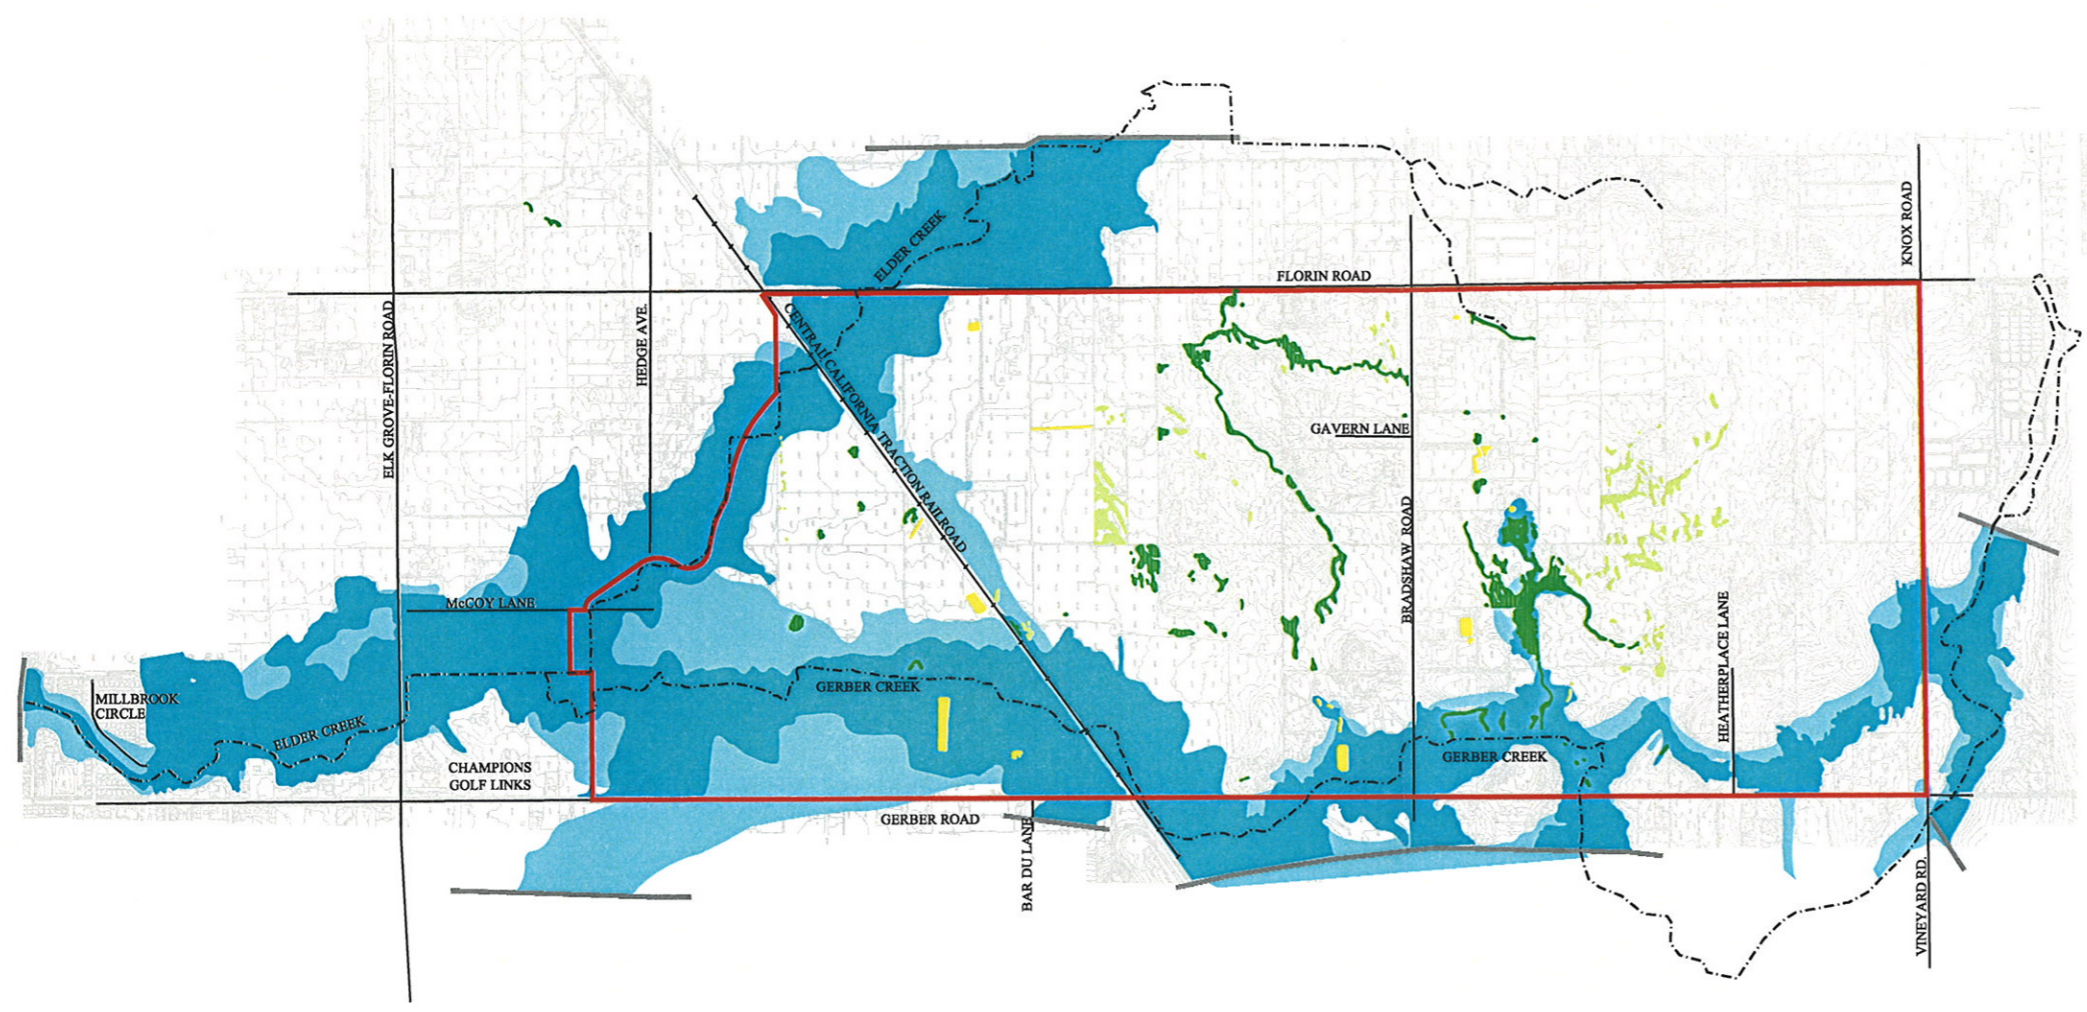

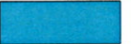






File: I:\PROJECTS\208-02 NVSSP\CAD\DRAW\11-6-02\EXISTFLOODPLAN.DWG Last edited: 01/14/03 @ 07:18 a.m. by: kurd

 


LEGEND

-  100-Year Floodplain (UNET Model)
-  100-Year Floodplain (FEMA)
-  Vernal Pool
-  Seasonal Wetland
-  Stock Pond
-  NVSSP Boundary
-  Creek
-  Major Road
-  Railroad
-  Limit of Floodplain Mapping

SOURCES

1. The 100-year floodplain (UNET Model) is based upon the Sacramento County Department of Public Works, Water Resources Division, "Elder and Gerber Creeks Technical Appendix: UNET Analysis," dated January 1997.
2. The 100-year floodplain (FEMA) is based upon the FIRM Panel No. 060262 0330 C.
3. The wetland delineation is based upon the "North Vineyard Station Specific Plan Technical Appendix: Biotic Resources," prepared by Sugnet and Associates Environmental Consultants, dated May 3, 1996.

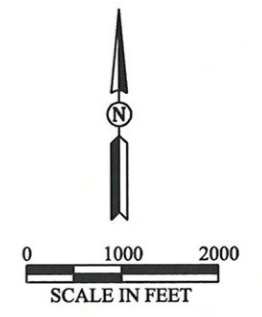

REVISED DRAFT

NORTH VINEYARD STATION SPECIFIC PLAN
DRAINAGE MASTER PLAN
UPDATE AND PHASING

EXISTING CONDITIONS FLOODPLAIN

WOOD RODGERS, INC.
SACRAMENTO, CALIFORNIA

FIGURE 7